

EXTRA PARKING FOR 3 VANS


AREA "C"

(APPROX 1340 SQ.FT.)
POUR NEW CONCRETE
EXCAVATE 12" EXISTING GROUND
INSTALL 6" 21AA CRUSHED CONCRETE
POUR 6" CONCRETE (4000 PSI)
W/ 6X6 WWM REINFORCEMENT

CONCRETE CONTRACTOR TO
HAUL AWAY EXCESS DIRT AFTER BACKFILL

AREA "B"

(APPROX 1080 SQ.FT.)
POUR NEW CONCRETE
EXCAVATE 12" EXISTING GROUND
INSTALL 6" 21AA CRUSHED CONCRETE
POUR 6" CONCRETE (4000 PSI)
W/ 6X6 WWM REINFORCEMENT

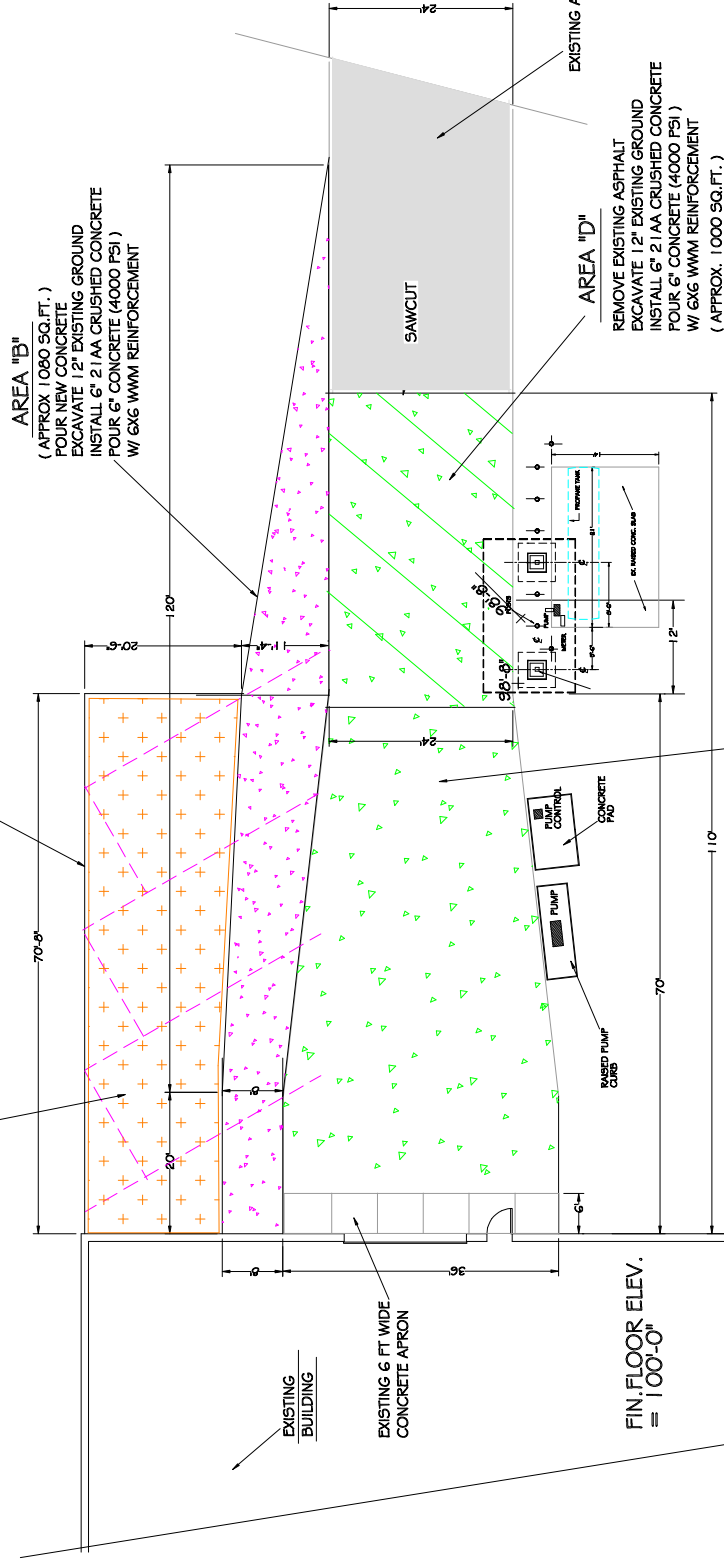

EXISTING ASPHALT TO REMAIN

REMOVE EXISTING ASPHALT
EXCAVATE 12" EXISTING GROUND
INSTALL 6" 21AA CRUSHED CONCRETE
POUR 6" CONCRETE (4000 PSI)
W/ 6X6 WWM REINFORCEMENT
(APPROX. 1000 SQ.FT.)

AREA "D"

AREA "A"

REMOVE EXISTING ASPHALT
EXCAVATE 12" EXISTING GROUND
INSTALL 6" 21AA CRUSHED CONCRETE
POUR 6" CONCRETE (4000 PSI)
W/ 6X6 WWM REINFORCEMENT
(APPROX. 2000 SQ.FT.)

AREA "A" ORIGINAL 2000 SQ.FT.
AREA "B" REVISED 1080 SQ.FT.
AREA "C" ADDITIONAL 1340 SQ.FT.
AREA "D" ADDITIONAL 1000 SQ.FT.

SITE PLAN

SCALE 1/8" = 1'-0"


A

LIVINGSTON ESSENTIAL TRANSPORTATION BUILDING
CONCRETE REPLACEMENT

JOHN STEWART GC
1645 N. MILFORD RD
MILFORD, MI. 48381
(248) 390-5260

21 JULY 2020
20 JULY 2020
13 JULY 2020
7 MAY 2020

EXTRA PARKING FOR 3 VANS

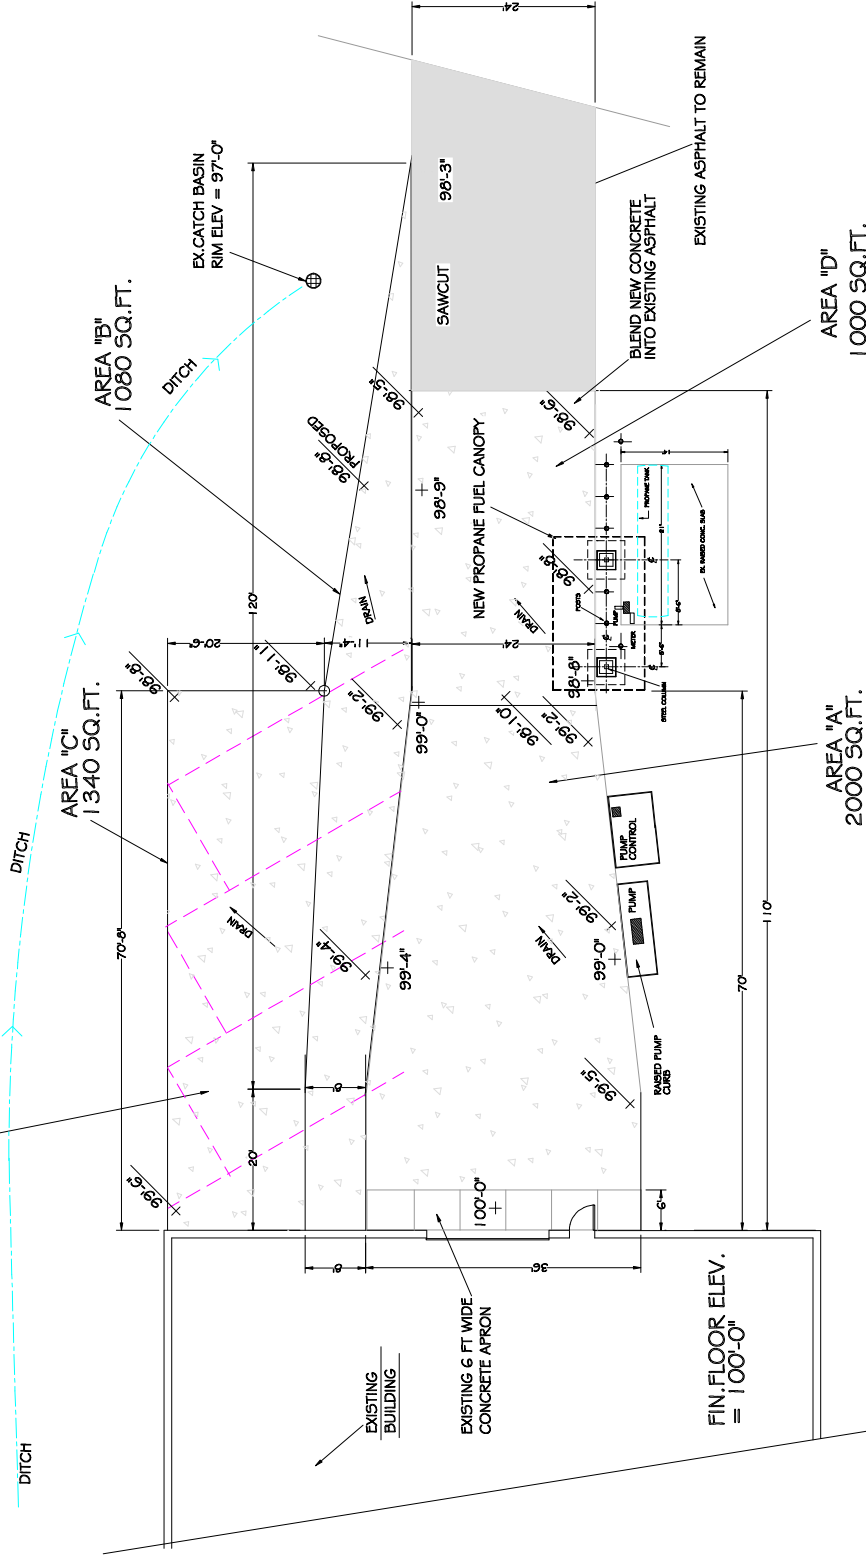

GRADING PLAN

SCALE 1/8" = 1'-0"

LIVINGSTON ESSENTIAL TRANSPORTATION BUILDING CONCRETE REPLACEMENT

JOHN STEWART GC
1645 N. MILFORD RD
MILFORD, MI. 48381
(248) 390-5260

21 JULY 2020
20 JULY 2020
13 JULY 2020
7 MAY 2020



JOHN STEWART ASSOC
GENERAL CONTRACTORS
(248) 390-5260
20 JULY 2020