



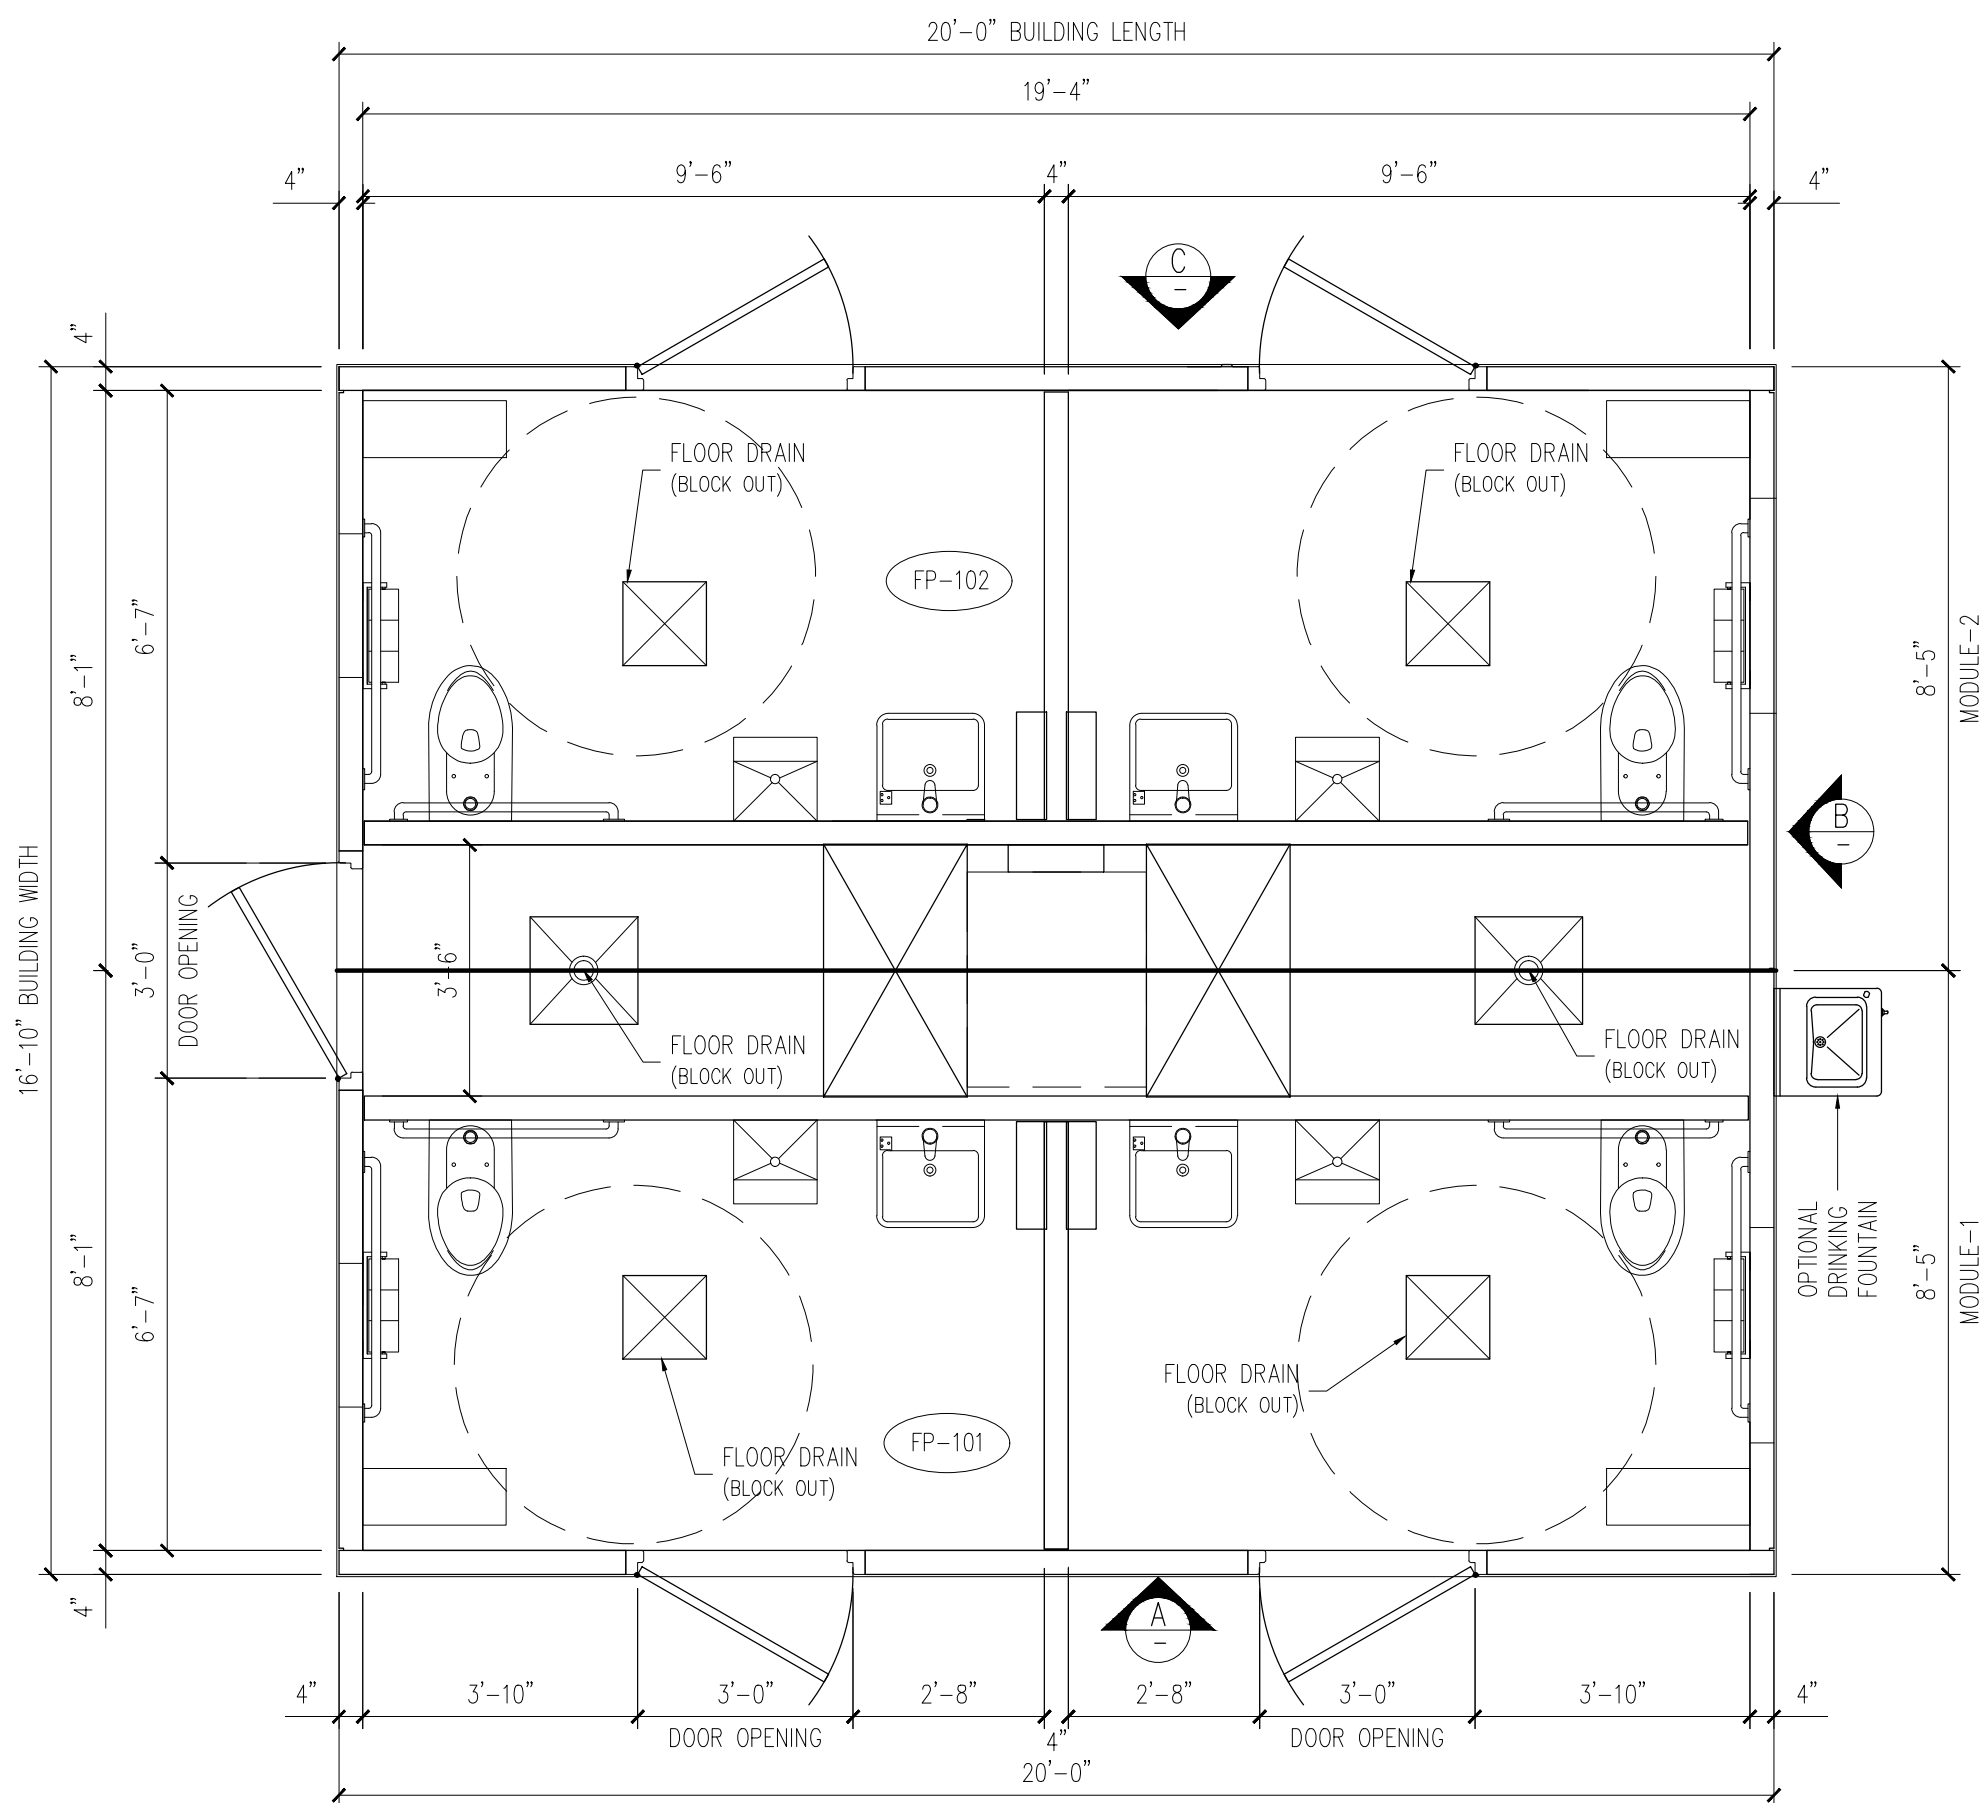

FLOOR PLAN

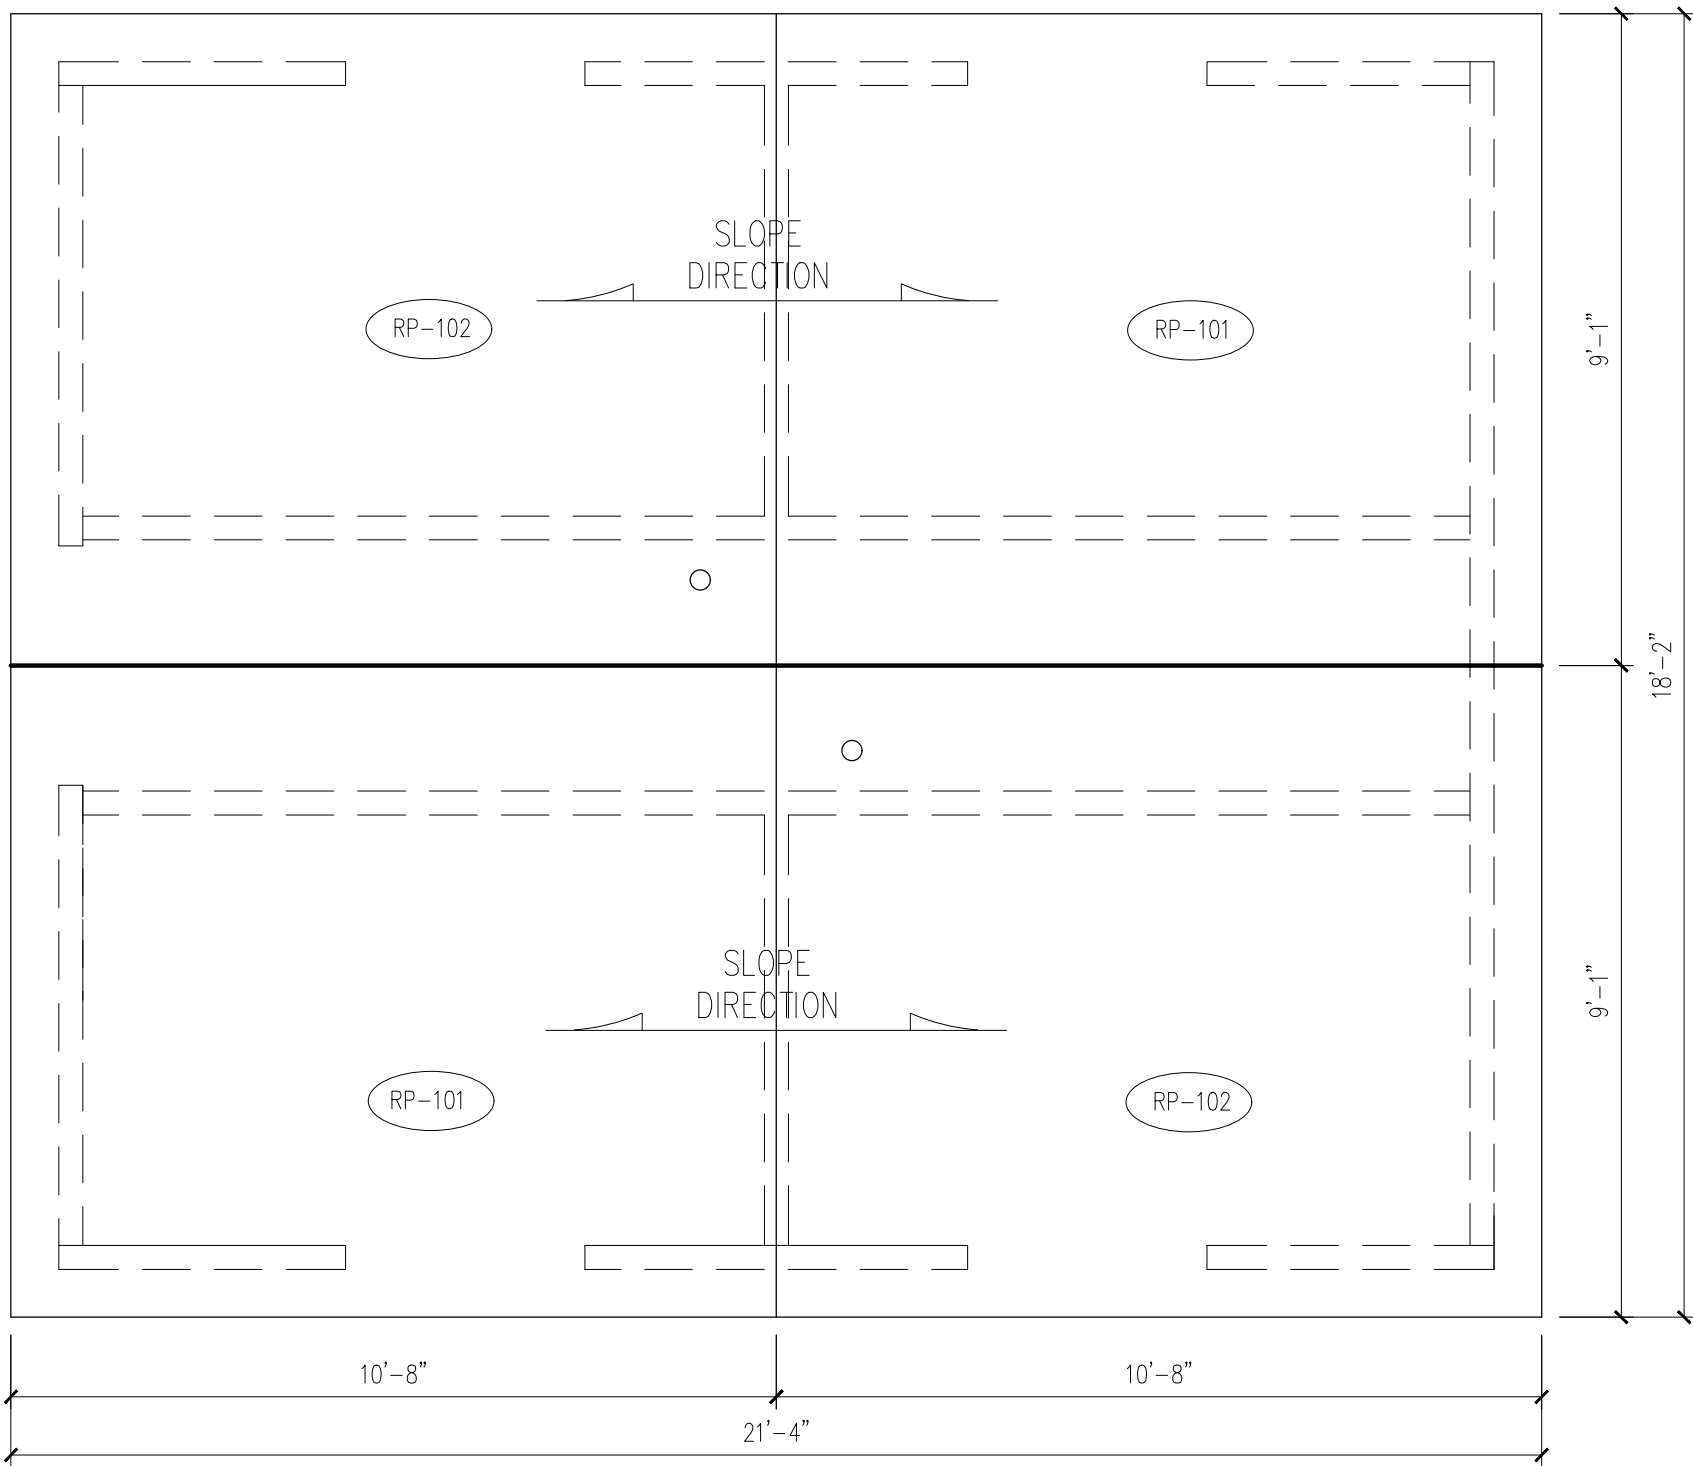

ROOF PLAN

NOTE: FINISH OPTIONAL, VARIOUS FINISHES ARE AVAILABLE

- ☐ EASI-BRICK
- ☐ EXPOSED AGGREGATE
- ☐ BROOM
- ☐ OTHER: _____

- GENERAL NOTES:
- ALL REQUIRED OPENINGS FOR ELECTRIC, MECHANICAL, LOUVERS, ETC. MUST BE SIZED AND LOCATED BY BUYER ON THIS DRAWING (OPENING SIZES AND LOCATIONS MAY HAVE TO BE ALTERED IF THEY INTERFERE WITH CONNECTIONS OR REINFORCING)
 - ALL VIEWS ARE FROM EXTERIOR
 - A SIGNED COPY MUST BE RETURNED BEFORE BUILDING CAN BE RELEASED FOR PRODUCTION

MESSAGE CENTER	
BUILDING FINISH	TO BE SELECTED
BUILDING STAIN	-
DOOR COLOR	-
BUILDING WEIGHT	-

CUSTOMER APPROVAL	
APPROVED BY:	DATE:

DATE	DESCRIPTION	INI.	REV
-	-	-	△
-	-	-	△
-	-	-	△
-	-	-	△
-	-	-	△

PROJECT: 20'-0"X16'-10"X10'-6" EASI-SET ESSEX CABLED RESTROOM - CONTRACTOR: CONTRACTOR

BUILDING LAYOUT

JOB #

DRAWN BY JAD


CHECK BY WCR

ISSUE DATE 04.12.18


SHEET E-02




EASI-SET® WORLDWIDE
5119 Cattlett Rd. • Midland, VA 22728 • info@EasiSet.com
www.EasiSet.com • 800-547-4045 • Fax 540-439-2541

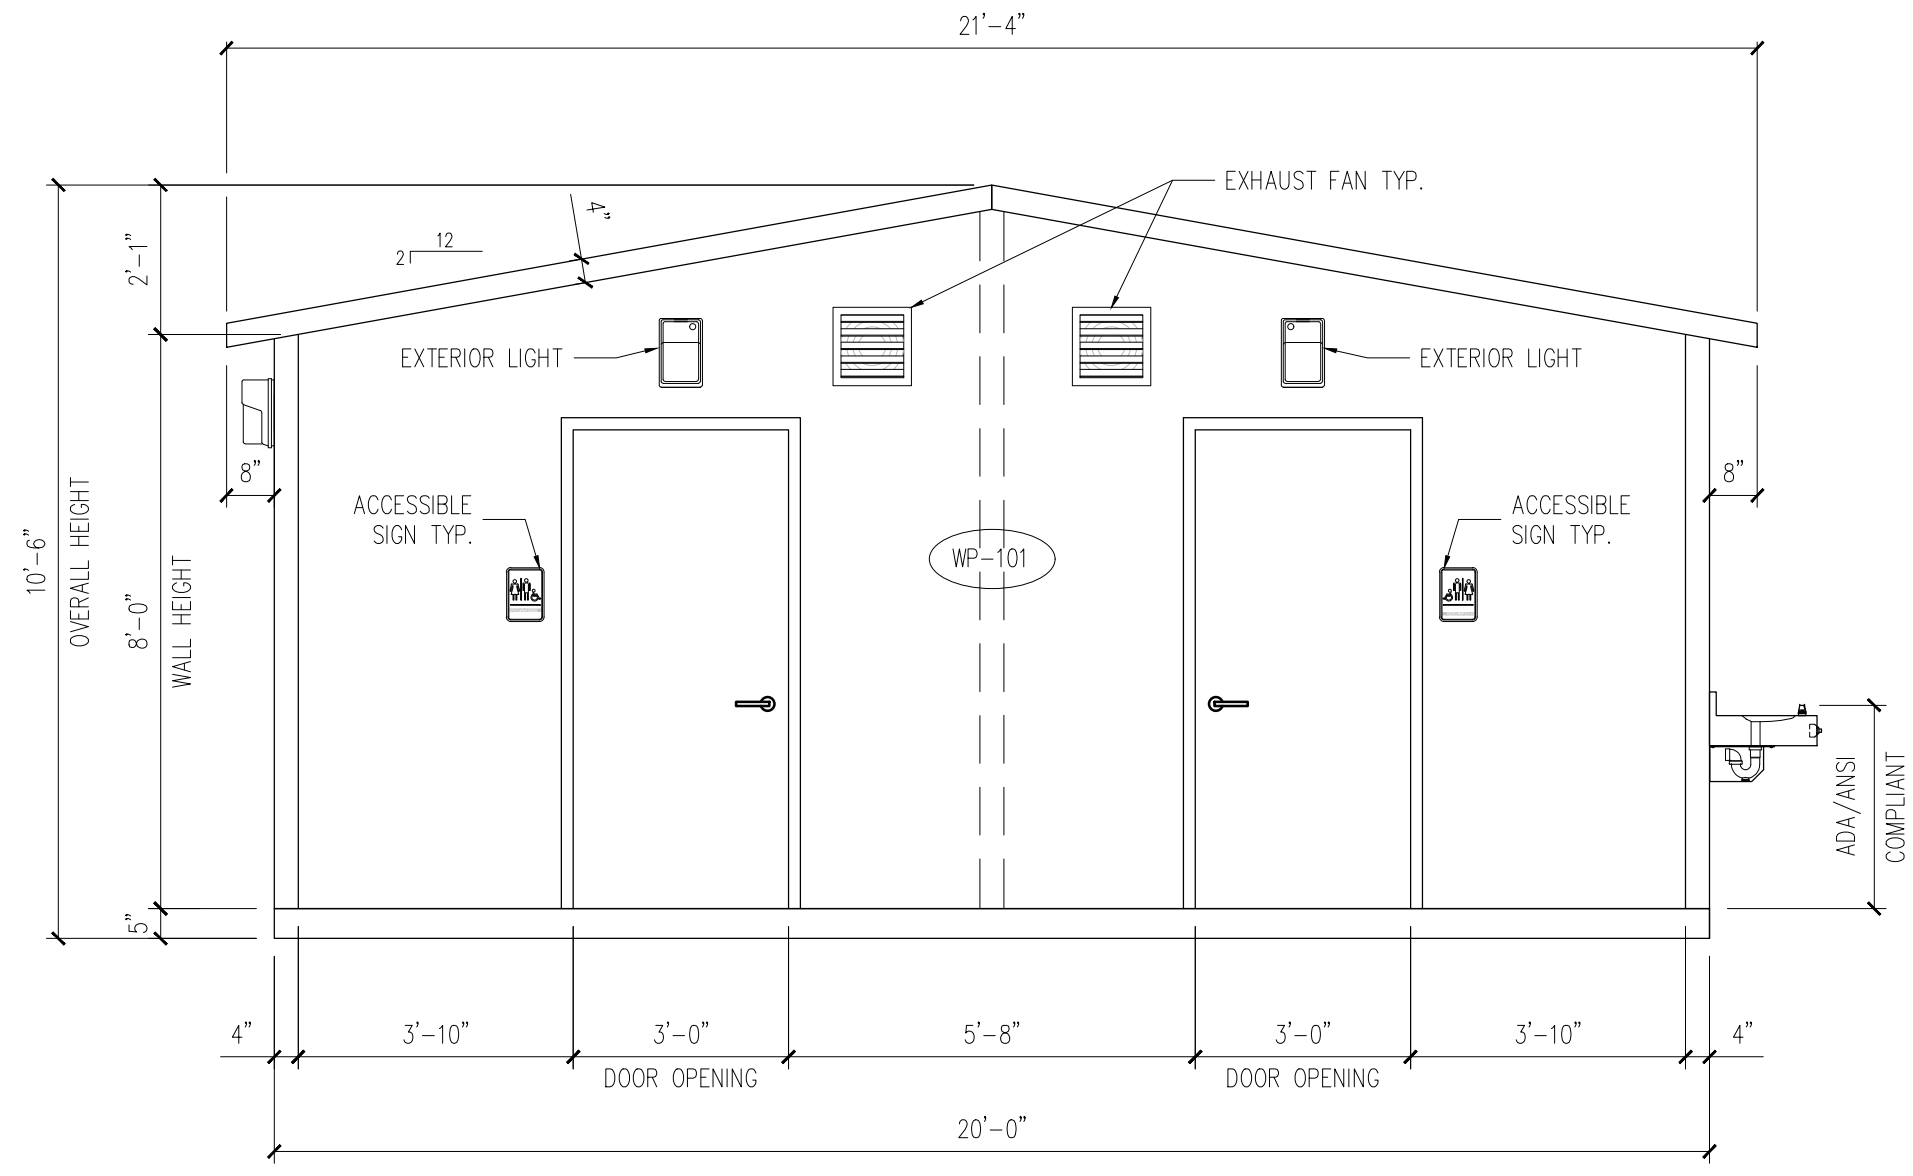


A FRONT ELEVATION

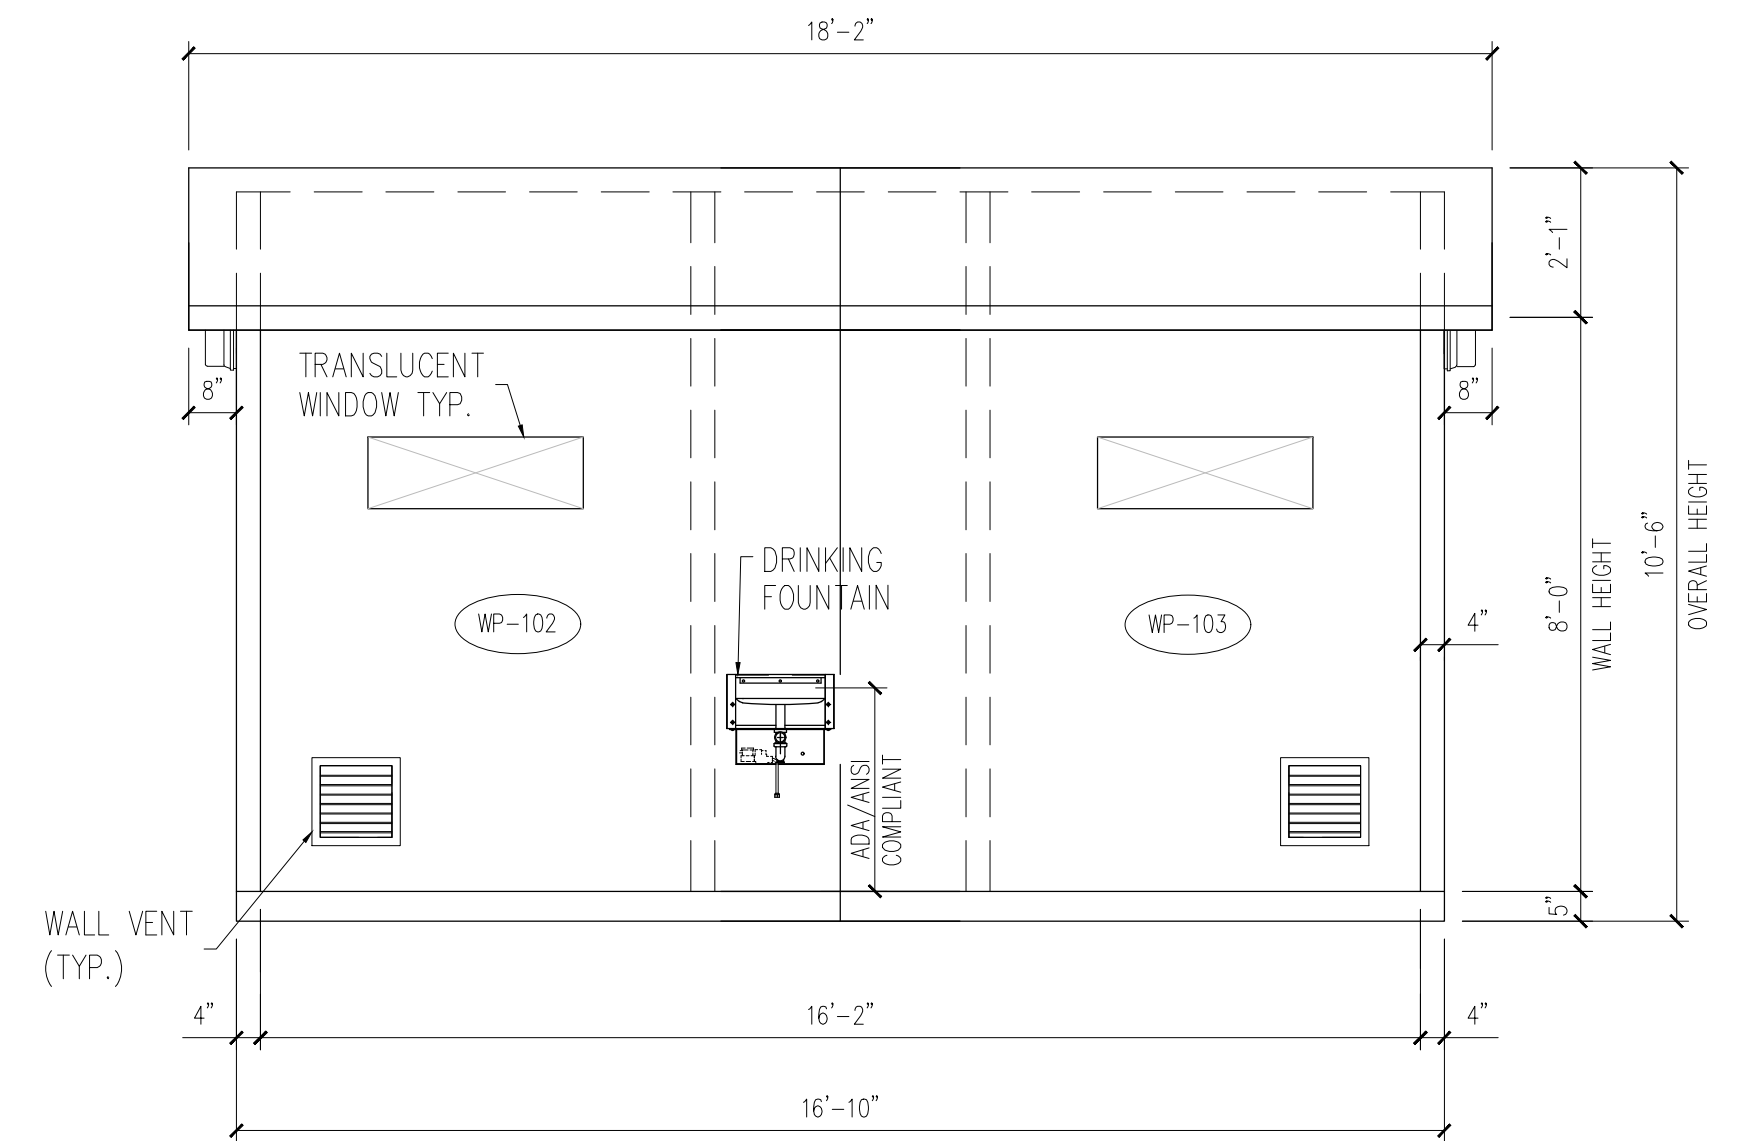

B RIGHT ELEVATION

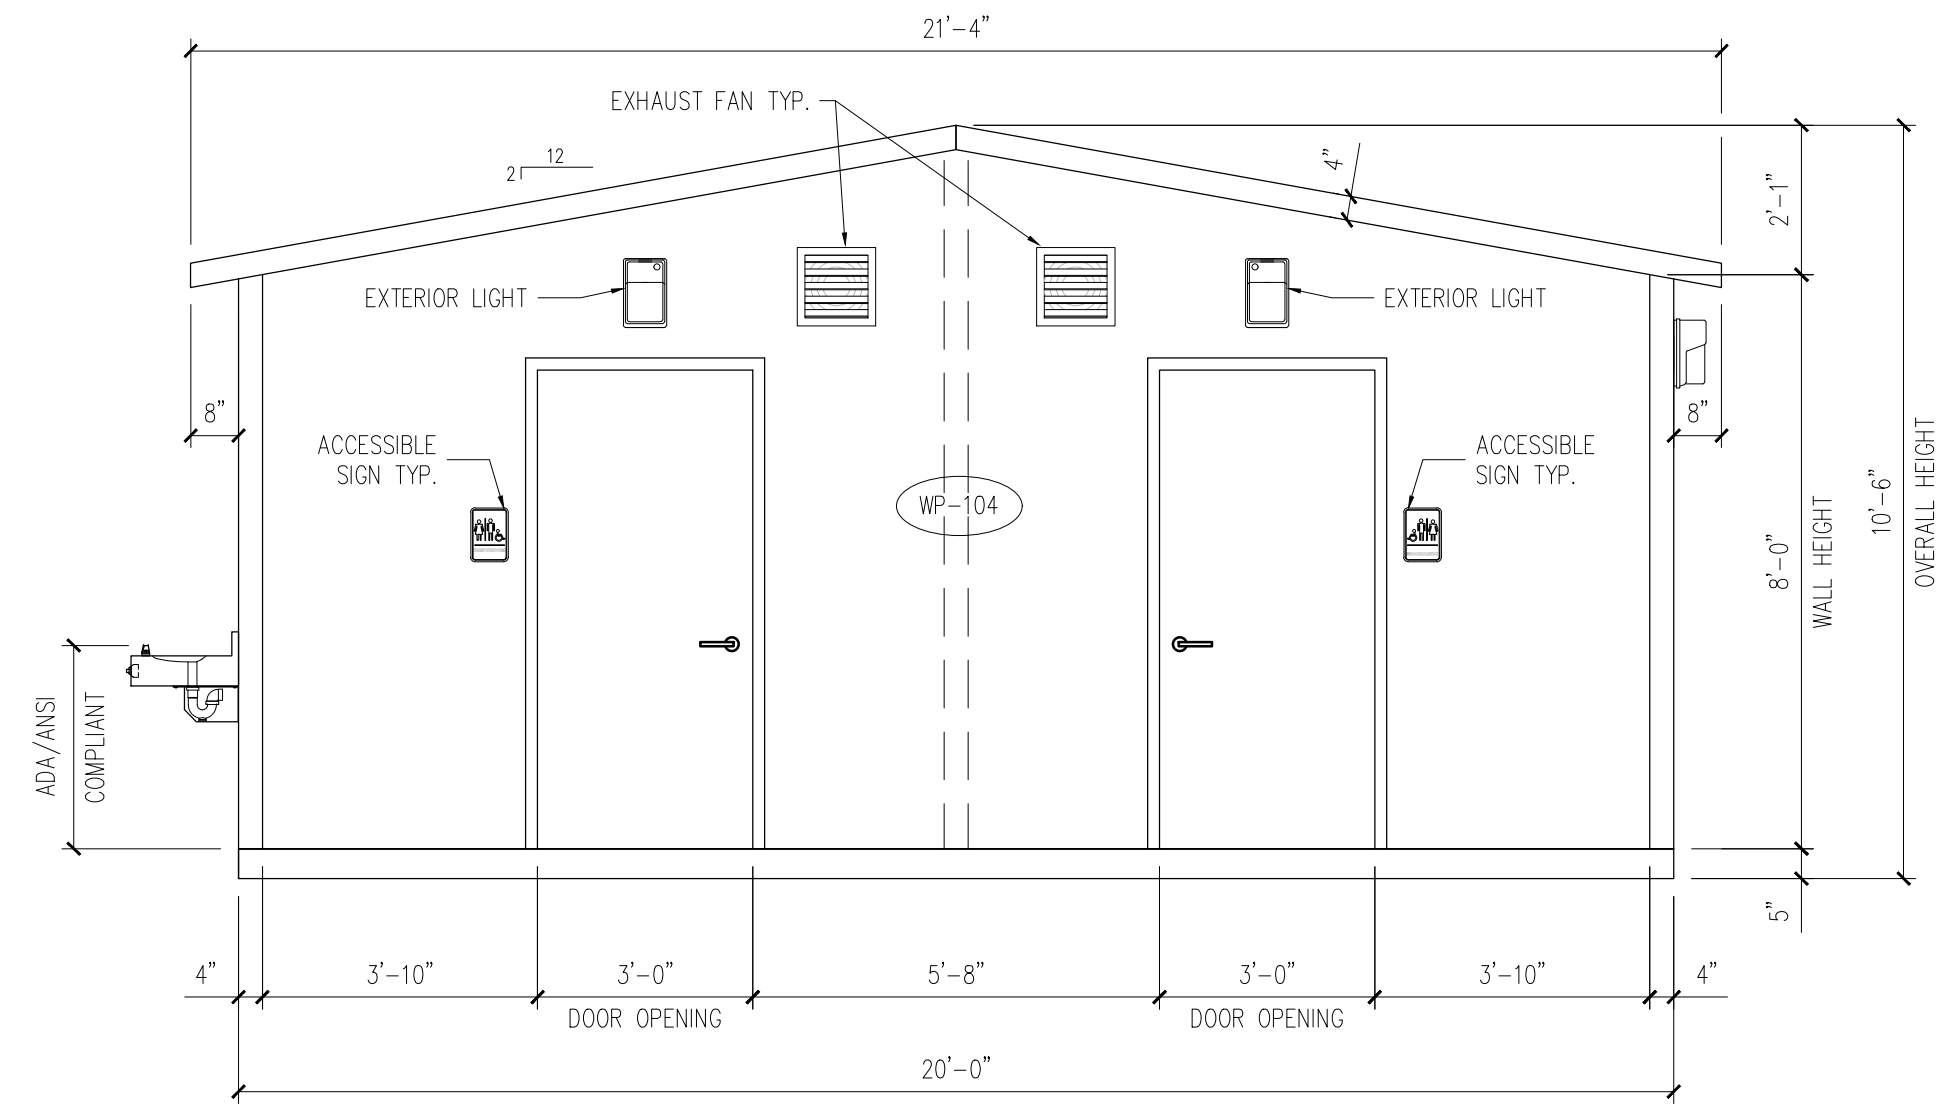

C REAR ELEVATION

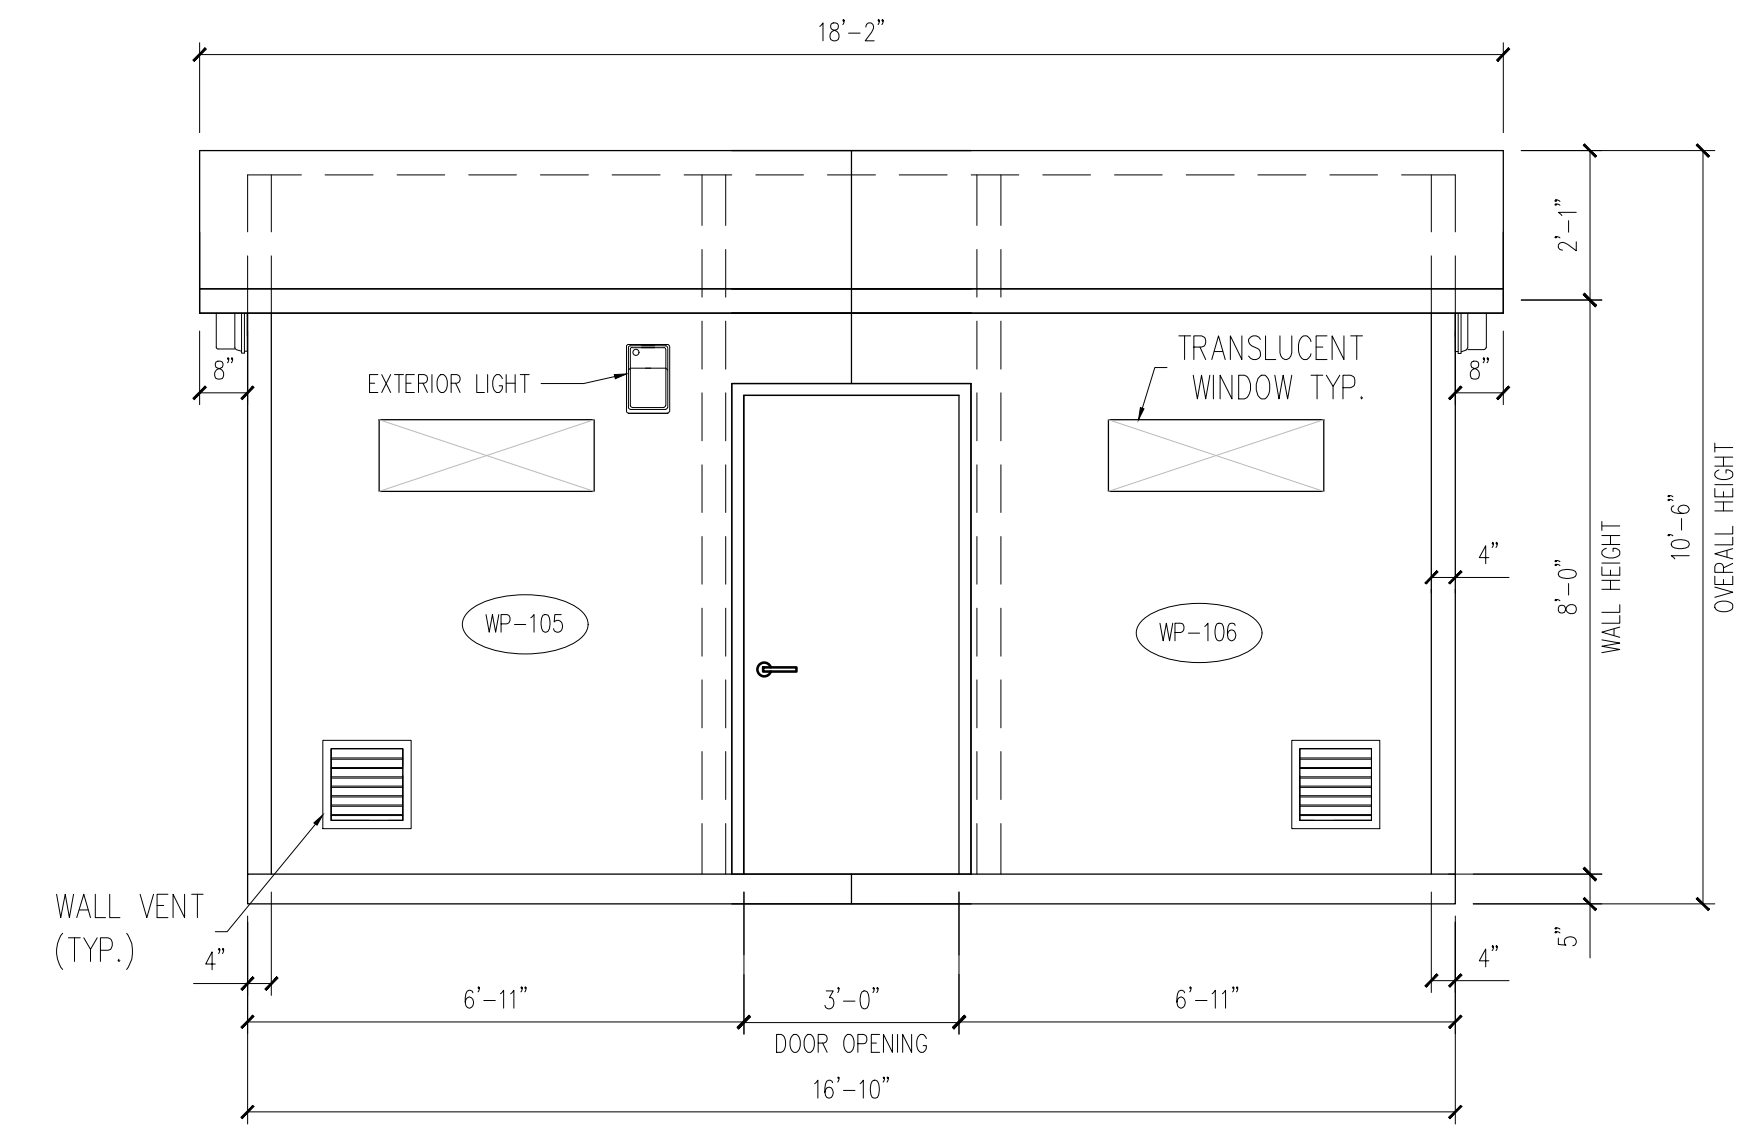

D LEFT ELEVATION

BUILDING LAYOUT

DATE	DESCRIPTION	INI.	REV
---	---	---	---
---	---	---	---
---	---	---	---
---	---	---	---

PROJECT: 20'-0"X16'-10"X10'-6" EASI-SET
ESSEX CABLED RESTROOM
CONTRACTOR: CONTRACTOR

BUILDING
ELEVATION

JOB #

DRAWN BY
JAD

CHECK BY
WCR

ISSUE DATE
04.12.18

SHEET
E-03