


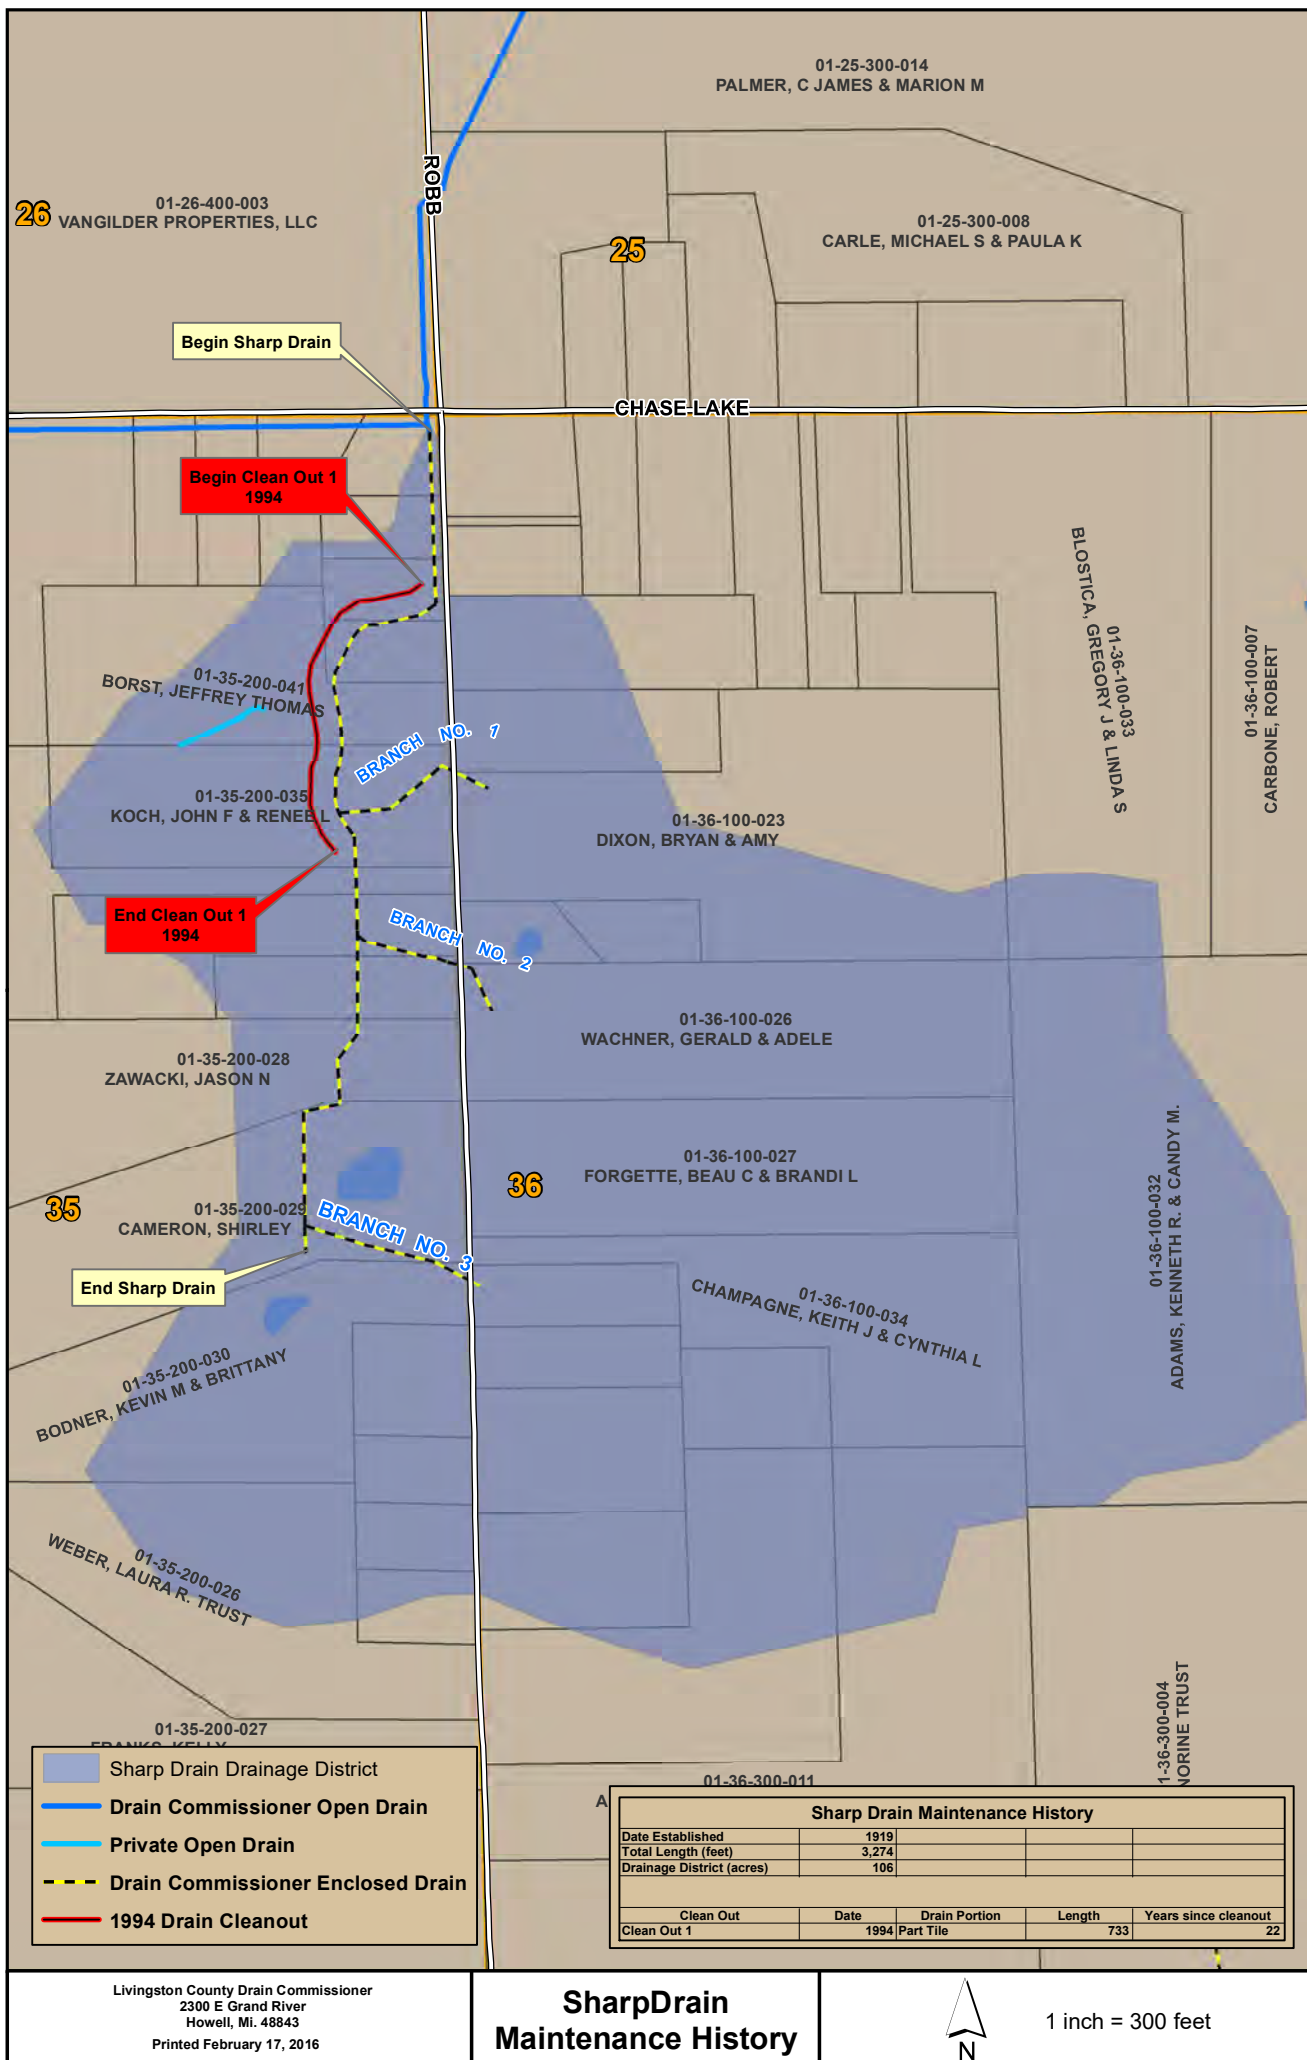



Livingston County Drain Commissioner
2300 E. Grand River
Howell, MI 48843
Orthophoto Flown 2020
Printed November 20, 2023

Sharp Drain




1 inch = 100 feet

Brian Jonckheere
Livingston County Drain Commissioner

2300 E Grand River
Howell, MI 48843
(517) 546-0040
Fax: (517) 545-9668

SHARP DRAIN

PROPOSED RELOCATED MAIN LINE

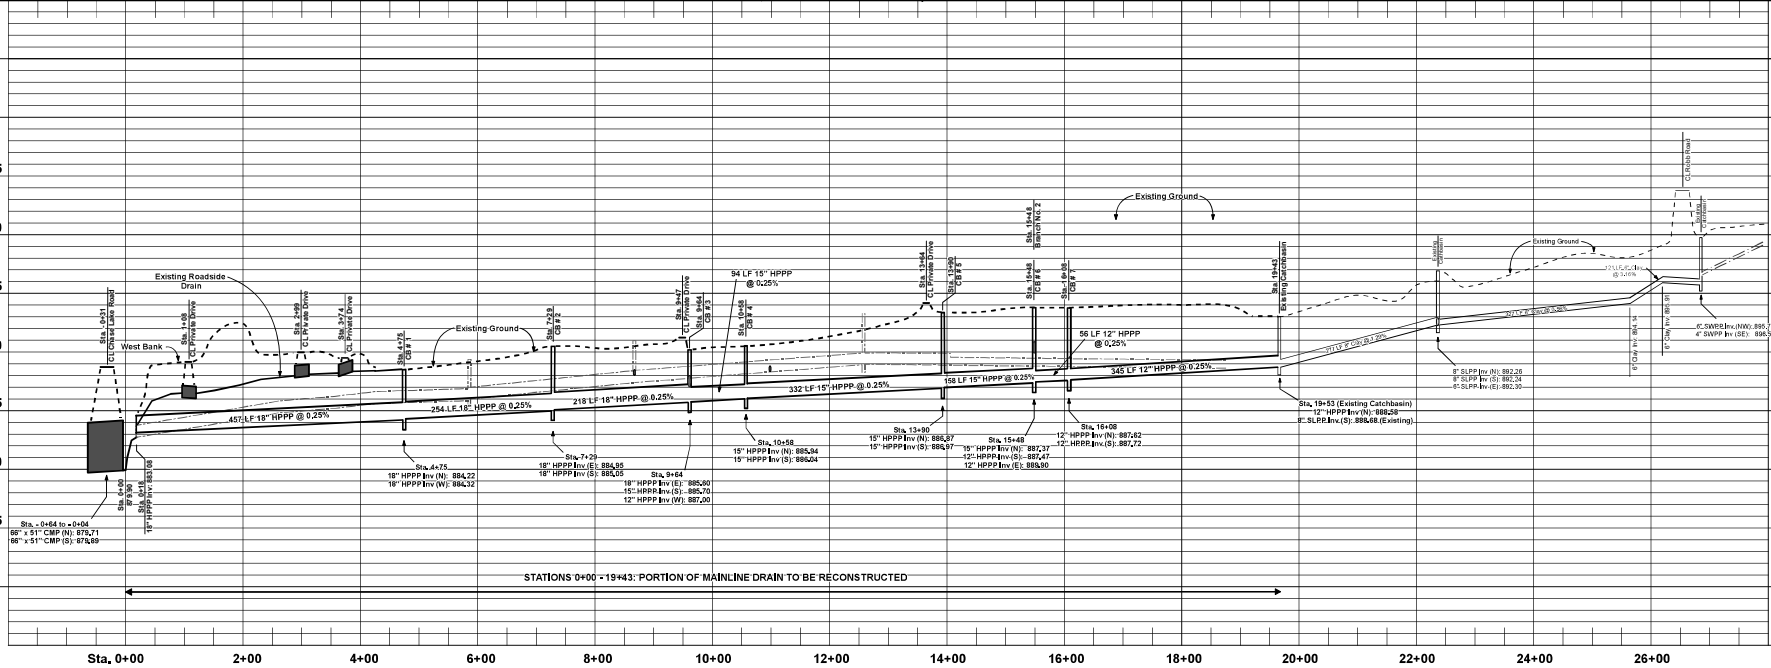

DESIGNED BY:
CHECKED BY:

SCALE: HORIZ 1" = 100'
VERT 1" = 5'

1 OF 2



Livingston County Drain Commissioner
2300 E. Grand River
Howell, MI. 48843
Orthophoto Flown 2020
Printed November 22, 2023

Sharp Drain



1 inch = 100 feet

Brian Jonckheere
Livingston County Drain Commissioner
2300 E. Grand River
Howell, MI. 48843
(517) 546-0040
Fax: (517) 545-9668

SHARP DRAIN

BRANCH NO. 1, 2 AND 4

PROJECT

DATE

REVISION

NO. OF SHEETS

DESIGNED BY:

CHECKED BY:

DRAWN BY:

SCALE

DATE

2 OF 2

RELOCATED BRANCH NO. 1

RELOCATED BRANCH NO. 2

NEW BRANCH NO. 4

