



Last updated 1/22/2023

## Livingston County

# ARPA Local Fiscal Recovery Fund Project Information Form

### Local Fiscal Recovery Fund Resources

- [Final Rule](#), January 2022, effective April 2022: Finalized version of the interim final rule, with amendments. Implements the Coronavirus State Fiscal Recovery Fund and the Coronavirus Local Fiscal Recovery Fund established under the American Rescue Plan Act.
- [Compliance and Reporting Guidance](#), version 4.2, updated August 2022: Guidance that reflects the Final Rule, as opposed to the Interim Final Rule (May 2021) and provides clarity on recipient's compliance and reporting responsibilities, such as statutory eligible uses and award terms and conditions.
- [Overview of the Final Rule](#), January 2022: Provides a summary of major provisions of the final rule and should be used as a simplified user guide; does not include all funding requirements.
- [Project and Expenditure Report User Guide](#), version 3.1, updated July 2022: Provides information on using the Treasury's Portal to submit SFRF Project and Expenditure Reports; supplement to the Compliance and Reporting Guidance. Guidehouse is primarily responsible for understanding this user guide, but FAQs on page 106 may be of general interest.
- [Frequently Asked Questions](#), updated July 2022: Based on final rule and offers guidance on eligible uses.

### Definitions

- **Project:** A project is a grouping of closely related activities that together are intended to achieve a specific goal or directed toward a common purpose. Recipients have the flexibility to define their projects in a way that provides the greatest clarity on the work which will be performed.
- **Expenditure Category:** Each project for which SFRF funds were used should be scoped to align to a single Expenditure Category. There may be multiple projects assigned to a single Expenditure Category. Required programmatic data varies based on the project's assigned Expenditure Category.
- **Obligations:** An obligation is an order placed - such as a contract - and similar transactions that require payment (e.g., grant, loan, or other arrangement).
- **Expenditures:** An expenditure is the amount that has been incurred as a liability of the entity (the service has been rendered or the good has been delivered to the entity and payment is due)
- **Subaward:** An award provided by the Recipient to a subrecipient for the subrecipient to carry out part of a Federal award received by the Recipient. A subaward may be provided through any form of legal agreement, including an agreement that the Recipient



Last updated 1/22/2023

considers a contract. For reporting purposes, subaward types include contracts, grants, loans, direct payments, or government transfers.

---

**Project Name:** Howell No. 5 Drain

**County Department or Organization Making Request:** Livingston County Drain Commissioner

**Primary Contact/Project Owner**

Name: Kenneth E. Recker II  
Title: Chief Deputy Drain Commissioner  
Email: krecker@livgov.com  
Phone: 517-552-6772

**Estimated Cost:** \$40,000 (\$20,000 requested in ARPA funding)

**Estimated Project Timeline**

Summer/Fall 2023

**Implementing Entity (Department, Agency, Organization):** Livingston County Drain Commissioner and Howell No. 5 Drain Drainage District

**Project Description to include impact of COVID-19, intended impact of project, and general description of services** (50-250 words) (Project leaders are encouraged to provide the County with any additional materials to describe their projects)

*Replace historical perforated corrugated metal pipe drainage system installed in the 1950's with new high performance plastic (gray) 18" pipe. A portion of this failing system was replaced as part of emergency work by the Drain Commissioner in 2005. The proposed repairs, which will replace all remnants of the pipe installed in the 1950's, were authorized by the Howell Township Board pursuant to MCL 280.196(5). This will provide improved drainage service to properties using the portion of Fleming Road that is within the district..*

**What was the harm caused by COVID to justify this project?**

Not Applicable for Infrastructure Projects

**How does this project address the impact from COVID-19?**

Not Applicable for Infrastructure Projects

**Describe who the beneficiaries of this project are perceived to be.**

*Lands within the Howell No. 5 Drain Drainage District. This would include properties in Howell and Cohoctah Townships (and the owners of these properties), and public roads within the Drainage District.*

**Is this a new project or an expansion of an existing project? If existing, please explain the purpose of the expansion.**

*This is maintenance of an existing drainage system, by replacing a section of 24" pipe that is over 100 years old with a new 18" High performance plastic (HPPP) pipe.*



Last updated 1/22/2023

**Describe the structure of the program (i.e. what is the flow of the funding, are there any contractors/subrecipients/beneficiaries?)** (see Appendix C for information on non-Federal entities)

*The Michigan Drain Code (Act 40 of the Public Acts of 1956, as amended), is the governing law for Drains in the State of Michigan. It dictates the structure improvement of established county drains. In this case, bids will be received for the project in the Summer of 2023. The lowest responsive and responsible bidder will be selected as the winning bidder.*

**Will this project involve capital expenses?**

Yes ☒

No ☐

Describe how the investment creates a lasting impact to improve economic, environmental, social and health outcomes for residents.

**The project will significantly reduce flooding of properties with frontage on Fleming Road, by replacing deteriorating 60 to 70 year old metal pipe with stable high performance plastic (HPP) pipe. A better outlet will also enable more affordable and more durable maintenance for Fleming Road.**

Describe how this project will leverage funds from other public, private, and non-profit sources. (if applicable)

**ARPA funds are to provide a portion of the project cost. Remaining funds will have to be borrowed to fund construction costs, which will be assessed to the Drainage District in accordance with the Michigan Drain Code, Act 40 of the Public Acts of 1956, as amended. This will include apportionments to properties and public corporations within the drainage district. Affected public corporations include Cohoctah and Howell Townships as well as Livingston County**

Describe the financial sustainability plan for the years beyond County funding. (if applicable)  
**MCL 280.196 (Section 196 of the Michigan Drain Code) addresses maintenance parameters for county drains under the Michigan Drain Code. Necessary maintenance will be assessed to the drainage district by law.**

### **Accountability Measures**

What are the performance indicators (inputs, outputs, outcomes) that the project would track to measure impact?

**Work orders for drain maintenance, when compared against historical maintenance within the area work is proposed, would help establish the success or failure of the repairs. Work performed by lowest responsive and responsible bidder will be inspected by Livingston County Drain Commissioner staff. Work orders on this drain will be tracked through a program called Cityworks.**



Last updated 1/22/2023

Describe the internal controls (e.g., process documentation, procurement) that will be used to ensure use of funds is consistent with SLFRF guidance. Who will be responsible for data collection, compliance, and reporting for this project?

**The Drain Commissioner is the chief executive officer for the Drain, per the Michigan Drain Code, Act 40 of the Public Acts of 1956, as amended. As such, Brian Jonckheere (the elected Drain Commissioner) is formally responsible for maintaining compliance with internal controls outlined in the Michigan Drain Code. Pay requests will be prepared by lowest responsive and responsible bidder, and reviewed by Livingston County Drain Commissioner staff for accuracy prior to authorizing payment.**

For projects addressing negative economic impacts and serving impacted or disproportionately impacted communities, as defined in the Final Rule ([see Appendices A and B](#)).

Does the project target any populations, demographics, and/or geographic regions presumed to be *impacted* by COVID-19?

**Not applicable for infrastructure projects.**

- (a) Would the eligibility requirements for the program or service be such that the primary intended beneficiaries' income is (1) at or below 300 percent of the Federal Poverty Guidelines, or (2) at or below 65 percent of the AMI for Livingston County?

**Not applicable for infrastructure projects.**

- (b) Does the project target individuals eligible for any of the qualifying federal programs listed in Appendix B, number 2?

**Not applicable for infrastructure projects.**

Does the project target any populations, demographics, and/or geographic regions presumed to be *disproportionately impacted* by COVID-19?

**Not applicable for infrastructure projects.**

- (c) Would the eligibility requirements for the program or service be such that the primary intended beneficiaries' income is (1) at or below 185 percent of the Federal Poverty Guidelines, or (2) at or below 40 percent of the AMI for Livingston County?

**Not applicable for infrastructure projects.**

- (d) Does the project target individuals eligible for any of the qualifying federal programs listed in Appendix C, number 2?

**Not applicable for infrastructure projects.**





Last updated 1/22/2023

## Appendix A: Guidelines for Identifying *Impacted* Households or Communities

Based on the SLFRF Final Rule, recipients may presume that an individual, household, or community was impacted by the pandemic and eligible for the associated services enumerated in the rule if any of the following criteria are met:

1. The primary intended beneficiaries' income<sup>1</sup> is at or below 65 percent of Livingston County's Area Median Income or at or below 300 percent of the Federal Poverty Guidelines.<sup>2</sup>

Size of household	Moderate income		
	65% AMI	300% FPG	Threshold
1	45,435	38,640	38,640
2	51,935	52,260	52,260
3	58,435	65,880	65,880
4	64,870	79,500	79,500
5	70,070	93,120	93,120
6	75,270	106,740	106,740
7	80,470	120,360	120,360
8	85,670	133,980	133,980

2. The primary intended beneficiaries are eligible for any of the following federal programs:
  - a. Children's Health Insurance Program (CHIP)
  - b. Childcare Subsidies through the Child Care and Development Fund (CCDF) Program
  - c. Medicaid
  - d. National Housing Trust Fund (HTF), for affordable housing programs only
  - e. Home Investment Partnerships Program (HOME), for affordable housing programs only

<sup>1</sup> "Recipients can measure income for a specific household or the median income for the community, depending on whether the response they plan to provide serves specific households or the general community. The income thresholds vary by household size; recipients should generally use income thresholds for the appropriate household size but can use a default household size of three when easier for administration or when measuring income for a general community." Overview of the Final Rule, p. 17. <https://home.treasury.gov/system/files/136/SLFRF-Final-Rule-Overview.pdf>

<sup>2</sup> Thresholds from the U.S. Treasury's Tool for Determining Low and Moderate Income (LMI) Households. Last updated February 2022. <https://home.treasury.gov/system/files/136/SLFRF-LMI-tool.xlsx>



Last updated 1/22/2023

## Appendix B: Guidelines for Identifying *Disproportionately Impacted* Households or Communities

Based on the SLFRF Final Rule, recipients may presume that an individual, household, or community was disproportionately impacted by the pandemic and eligible for the associated services enumerated in the rule if any of the following criteria are met:

1. The primary intended beneficiaries' income<sup>3</sup> is at or below 40 percent of Muskegon County's Area Median Income or at or below 185 percent of the Federal Poverty Guidelines.<sup>4</sup>

Size of household	Low income		
	40% AMI	185% FPG	Threshold
1	27,960	23,828	27,960
2	31,960	32,227	32,227
3	35,960	40,626	40,626
4	39,920	49,025	49,025
5	43,120	57,424	57,424
6	46,320	65,823	65,823
7	49,520	74,222	74,222
8	52,720	82,621	82,621

2. The primary intended beneficiaries are eligible for any of the following federal programs:
  - a. Temporary Assistance for Needy Families (TANF)
  - b. Supplemental Nutrition Assistance Program (SNAP)
  - c. Free and Reduced-Price Lunch (NSLP) and/or School Breakfast (SBP) programs
  - d. Medicare Part D Low-income Subsidies Supplemental Security Income (SSI)
  - e. Subsidies Supplemental Security Income (SSI)
  - f. Head Start and/or Early Head Start
  - g. Special Supplemental Nutrition Program for Women, Infants, and Children (WIC)
  - h. Section 8 Vouchers
  - i. Low-Income Home Energy Assistance Program (LIHEAP)
  - j. Pell Grants

<sup>3</sup> "Recipients can measure income for a specific household or the median income for the community, depending on whether the response they plan to provide serves specific households or the general community. The income thresholds vary by household size; recipients should generally use income thresholds for the appropriate household size but can use a default household size of three when easier for administration or when measuring income for a general community." Overview of the Final Rule, p. 19. <https://home.treasury.gov/system/files/136/SLFRF-Final-Rule-Overview.pdf>

<sup>4</sup> Thresholds from the U.S. Treasury's Tool for Determining Low and Moderate Income (LMI) Households. Last updated February 2022. <https://home.treasury.gov/system/files/136/SLFRF-LMI-tool.xlsx>



Last updated 1/22/2023

3. The primary intended beneficiaries live in a Qualified Census Tract (QCT) (Low-Income Housing Tax Credit Qualified Census Tracts must have 50 percent of households with incomes below 60 percent of the Area Median Gross Income (AMGI) or have a poverty rate of 25 percent or more.) **Note – there are no QCTs in Livingston County, MI** (<https://www.huduser.gov/portal/datasets/qct.html#2022>)



Last updated 1/22/2023

## Appendix C: Non-Federal Entities

The Local Fiscal Recovery Funds are subject to 2 C.F.R. Part 200: Uniform Administrative Requirements, Cost Principles, and Audit Requirements for Federal Awards ("Uniform Guidance"). Uniform Guidance provide recipients of federal grants a set of standards related to procurement, internal controls, subrecipient monitoring, auditing practices, and more.

A key part of compliance with Uniform Guidance is subrecipient monitoring. As part of administering SLFRF, it is critical that non-Federal entities<sup>5</sup> are properly identified. Appropriate classification is important as it impacts procurement and subrecipient monitoring requirements. If you are unsure of a non-Federal entity's classification, please contact Guidehouse for additional resources.

In determining whether an agreement between the County and a non-Federal entity casts the latter as a subrecipient, contractor, or beneficiary, the substance of the relationship is more important than the form of the agreement. *All of the characteristics listed below may not be present in all cases, and the County must use judgment in classifying each agreement as a subaward or a procurement contract.*

The three classifications of recipients are as follows:

**Subrecipient:** A subaward for the purpose of carrying out a portion of a Federal award and creates a Federal assistance relationship. Characteristics include:

- (1) Determines who is eligible to receive Federal assistance;
- (2) Has its performance measured in relation to whether objectives of a federal program were met;
- (3) Has responsibility of programmatic decision-making;
- (4) Is responsible for adherence to applicable Federal program requirements specified in the Federal award; **and**
- (5) In accordance with it's agreement, uses the Federal funds to carry out a program for a public purpose specified in authorizing statute, as opposed to providing goods or services for the benefit of the [County].<sup>6</sup>

**Contractor:** A contract is for the purpose of obtaining goods and service for the non-Federal entity's own use and creates a procurement relationship. Characteristics include:

- (1) Provides the goods and services within normal business operations;
  - (2) Provides similar goods or services to many different purchasers;
  - (3) Normally operates in a competitive environment;
  - (4) Provides goods or services that are ancillary to the operation of the Federal program;
- and**

<sup>5</sup> Note: Non-Federal entity refers to subrecipients, contractors, and beneficiaries. Final Rule generally refers to anyone receiving a payment from the County as a "subrecipient." In the Public Health and Economic Impacts sections, the Final Rule does identify eligible beneficiaries as part of the distinctions between the general public, impacted, and disproportionately impacted. In the reporting guidance and reports, all non-Federal entities are jointly referred to as "subrecipients."

<sup>6</sup> <https://www.law.cornell.edu/cfr/text/2/200.331>



Last updated 1/22/2023

- (5) Is not subject to compliance requirements of the Federal program as a result of the agreement, though similar requirements may apply for other reasons.<sup>7</sup>

**Beneficiaries:** Households, small businesses, or nonprofits that receive assistance based on impacts of the pandemic that they experienced.<sup>8</sup> Beneficiaries are not subject to audit pursuant to the Single Audit Act and 2 C.F.R. Part 200, Subpart F.

---

<sup>7</sup> <https://www.law.cornell.edu/cfr/text/2/200.331>

<sup>8</sup> <https://home.treasury.gov/system/files/136/SLFRF-Final-Rule-Overview.pdf>



Last updated 1/22/2023

## Appendix D: Capital Expenditures

The Local Fiscal Recovery Funds are subject to 2 C.F.R. Part 200: Uniform Administrative Requirements, Cost Principles, and Audit Requirements for Federal Awards (“Uniform Guidance”). Uniform Guidance provide recipients of federal grants a set of standards related to procurement, internal controls, subrecipient monitoring, auditing practices, and more.

The SLFRF Final Rule adopts several definitions from the Uniform Guidance including for capital expenditures, capital assets, equipment, and supplies. These definitions are noted below:<sup>9</sup>

- **Capital expenditure:** Expenditure to acquire capital assets or to make additions, improvements, modifications, replacements, rearrangements, reinstallations, renovations, or alterations to capital assets that materially increase their value or useful life
- **Capital asset:** Tangible or intangible assets used in operations having a useful life of more than one year which are capitalized in accordance with Generally Accepted Accounting Principles (GAAP); includes lands, facilities, equipment, and intellectual property
- **Equipment:** Tangible personal property (including information technology systems) having a useful life of more than one year and a per-unit acquisition cost which equals or exceeds the lesser of the capitalization level established by the non-Federal entity for financial statement purposes, or \$5,000


*Supplies, meaning all tangible personal property other than those included as “equipment,” are not considered capital expenditures.*

Recipients may also use SLFRF funds for pre-project development costs that are tied to or reasonably expected to lead to an eligible capital expenditure. For example, pre-project costs associated with planning and engineering for an eligible project are considered an eligible use of funds.

---

<sup>9</sup> <https://home.treasury.gov/system/files/136/SLFRF-Final-Rule.pdf>



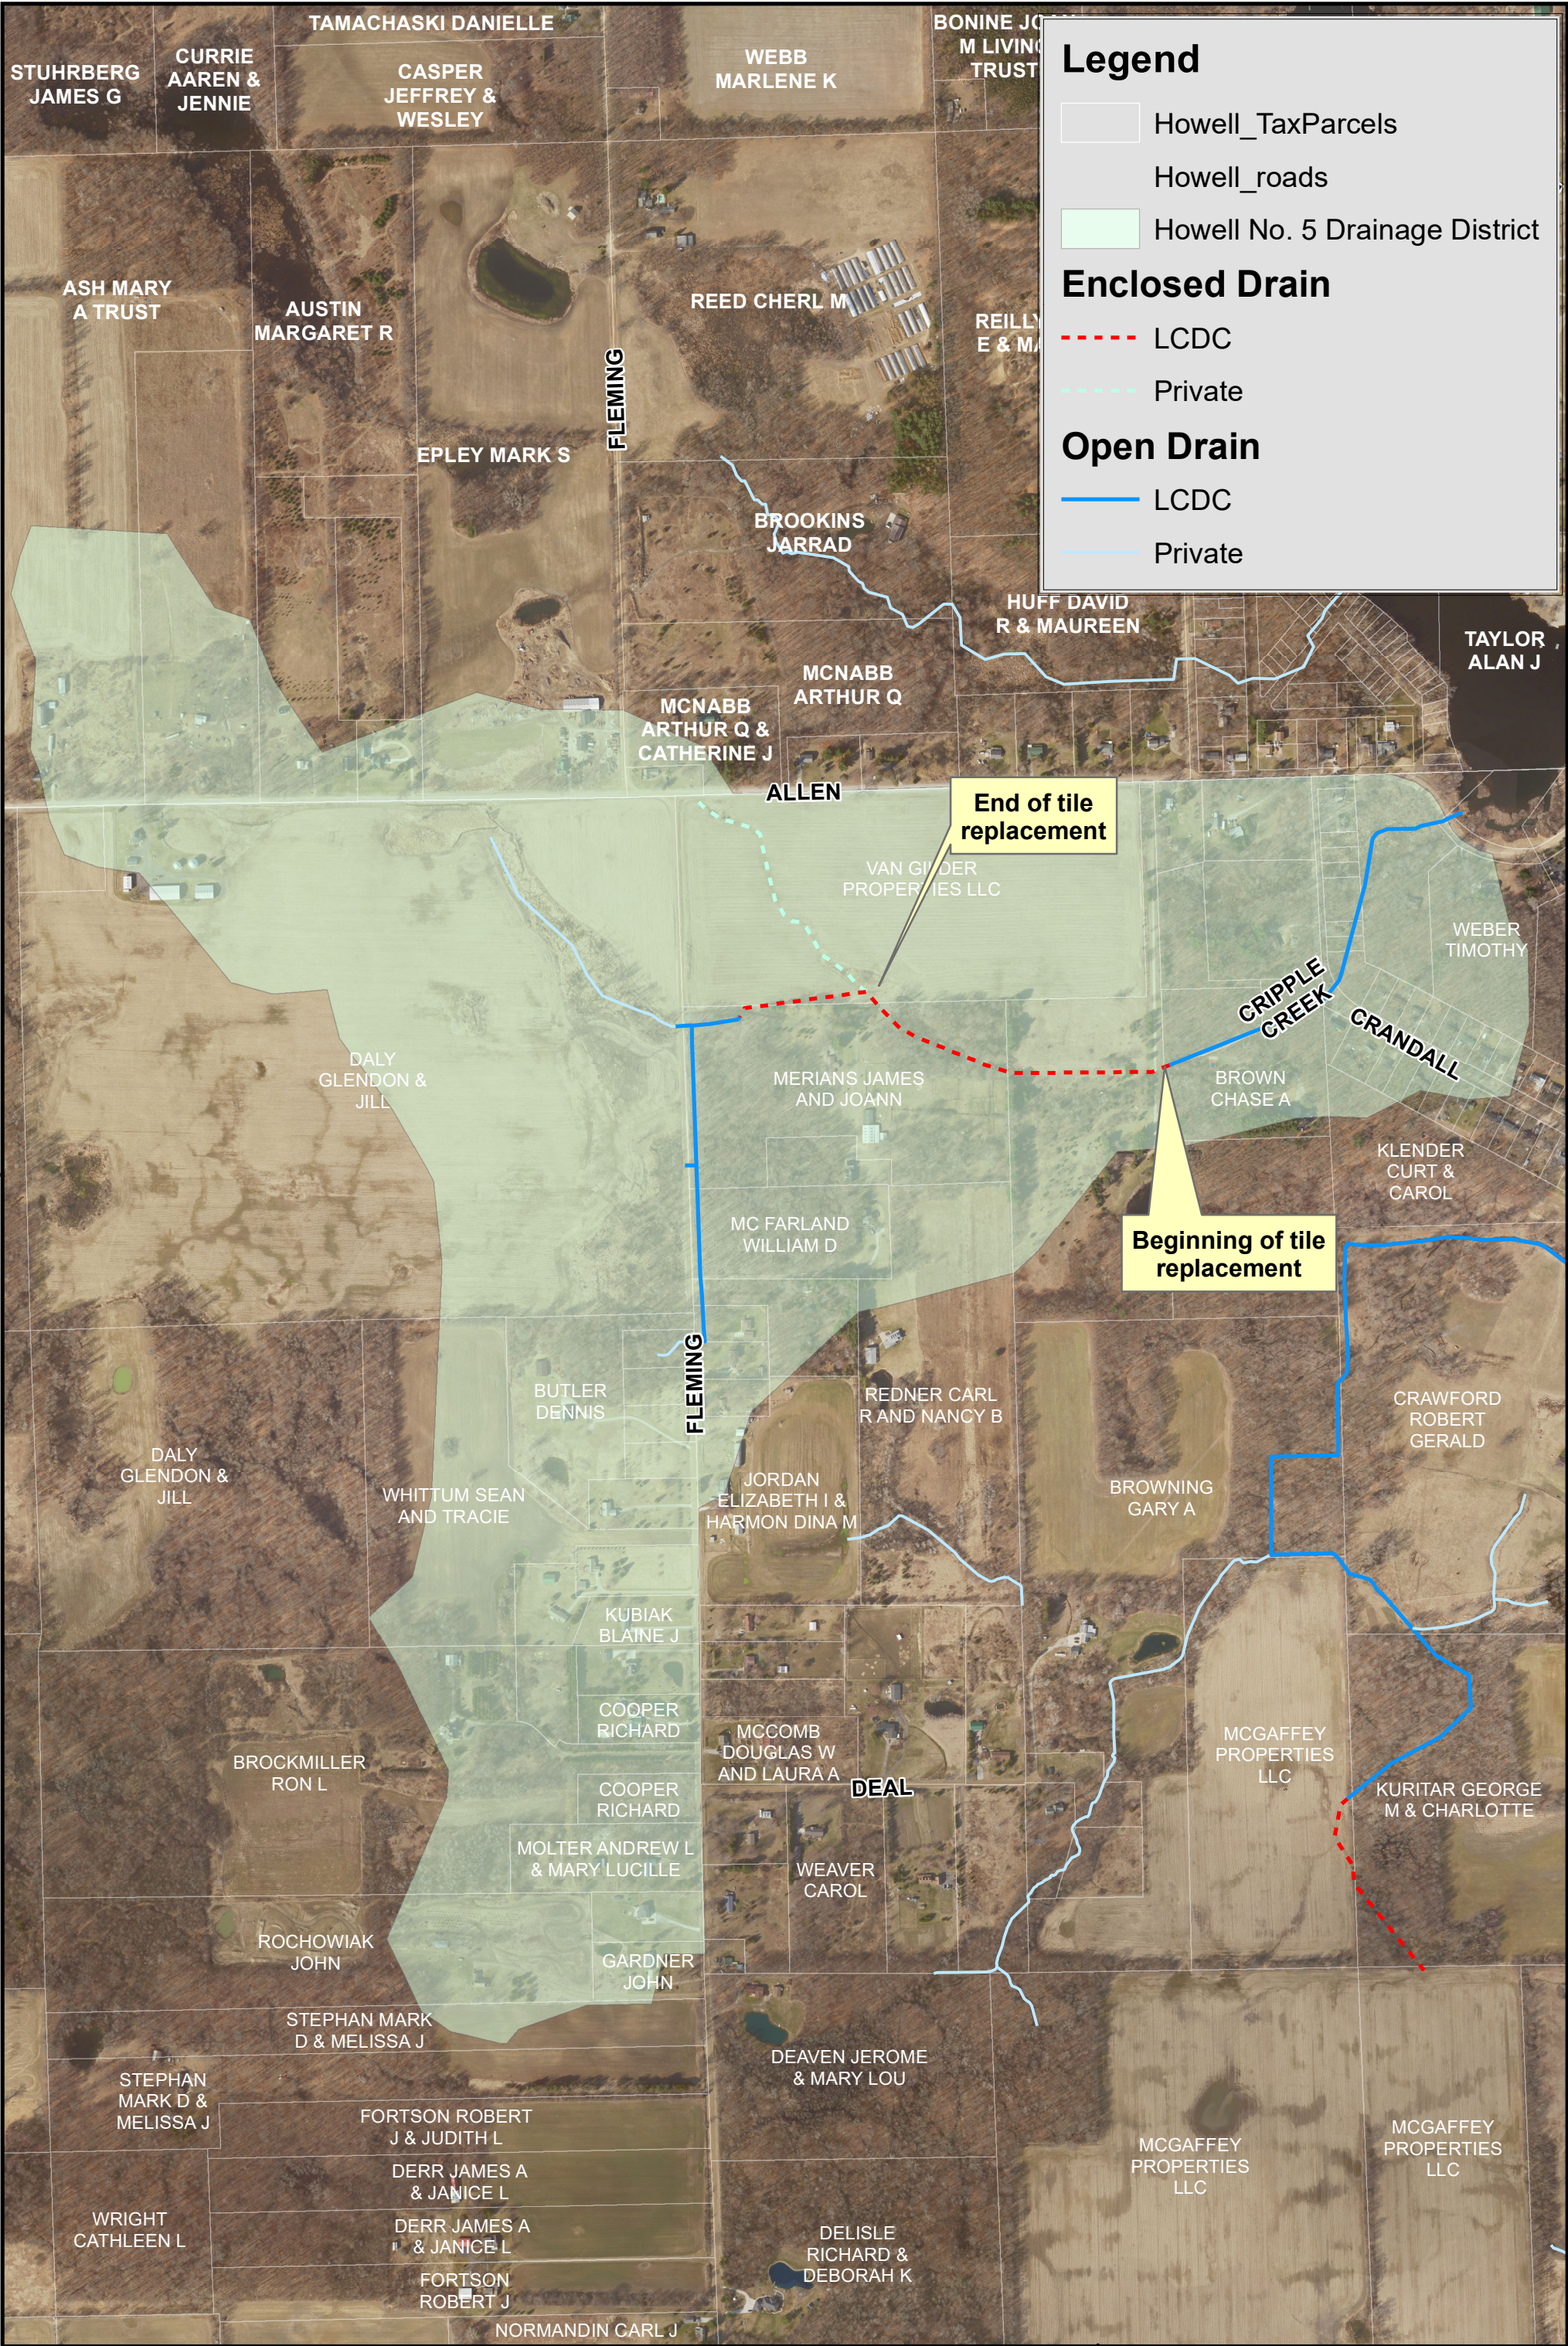

Legend

- Howell\_TaxParcels
- Howell\_roads
- Howell No. 5 Drainage District

Enclosed Drain



- LCDC
- Private

Open Drain


- LCDC
- Private



PROPERTY MAP

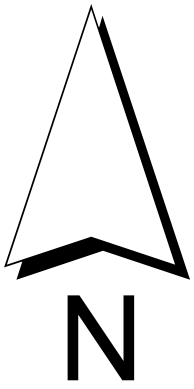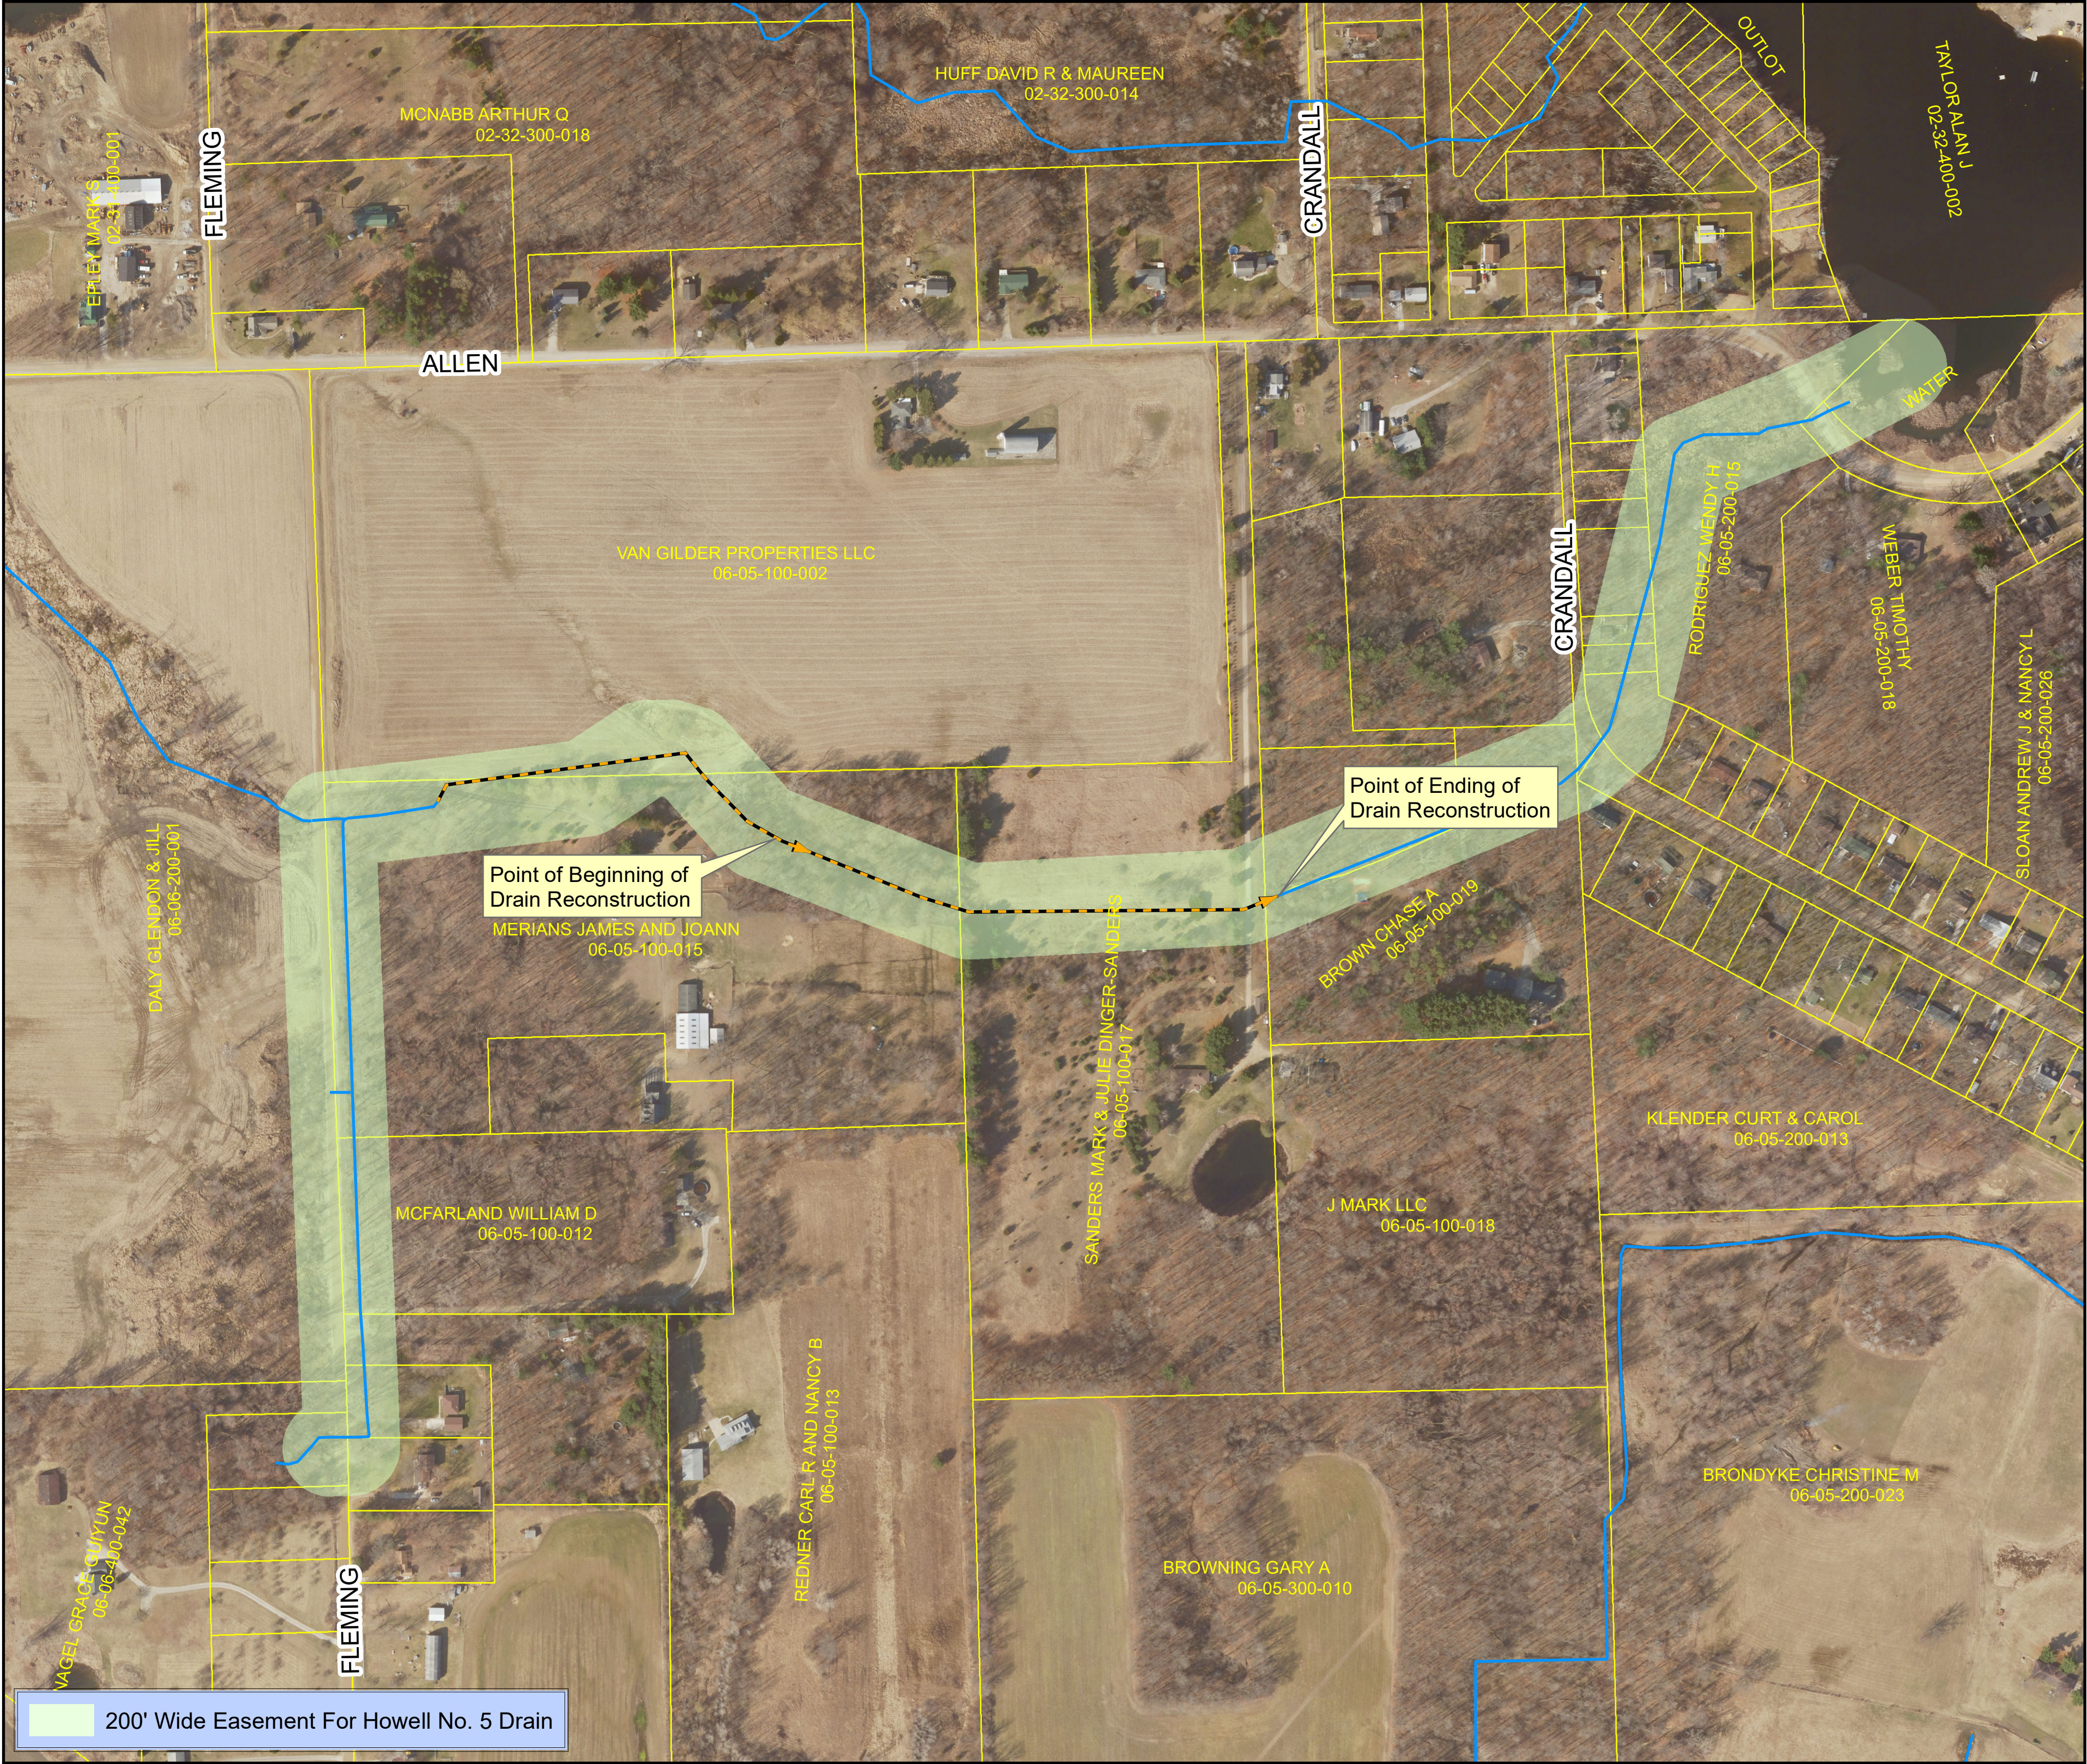

1 inch = 200 feet

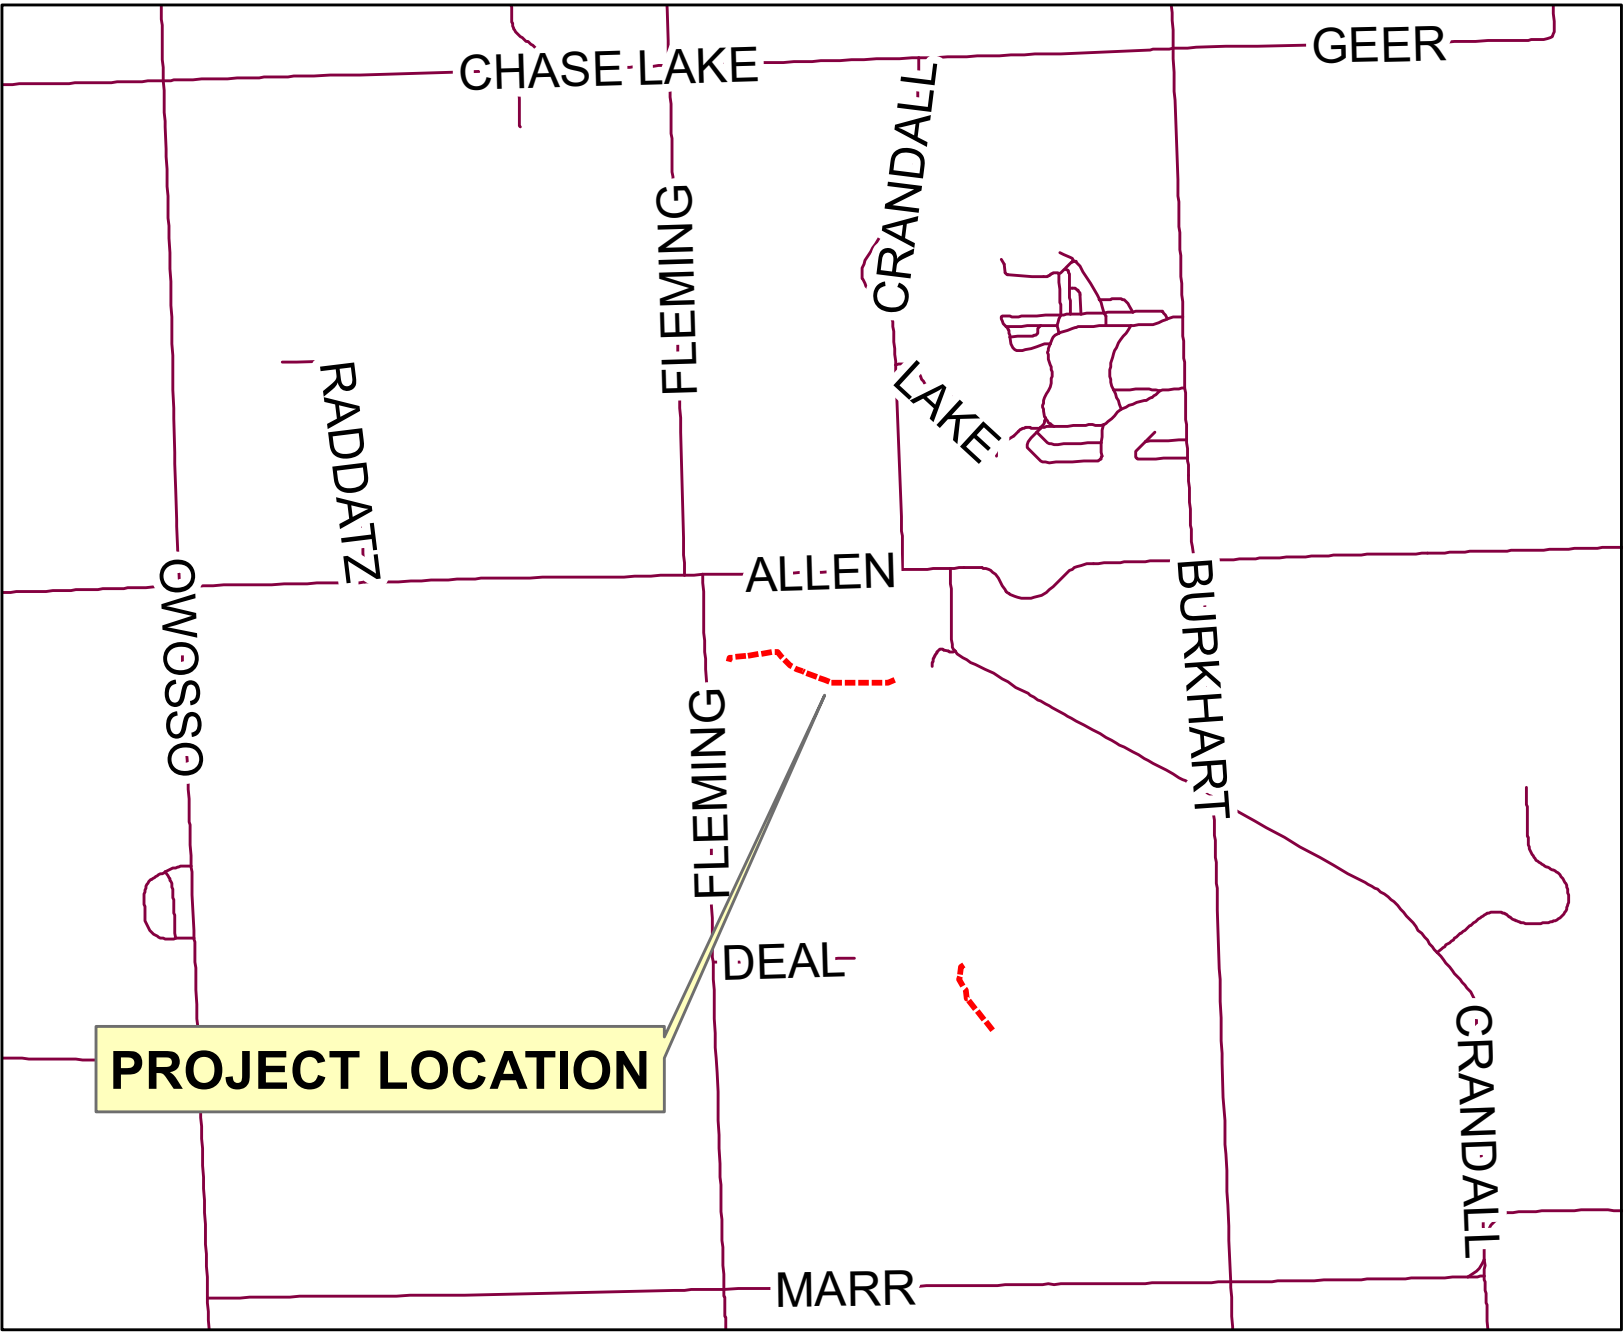


LOCATION MAP

1 inch = 2,000 feet

SHEET INDEX

- R-1 PROPERTY & LOCATION MAP
- R-2 RECONSTRUCTION PROFILE
- R-3 DETAIL SHEET



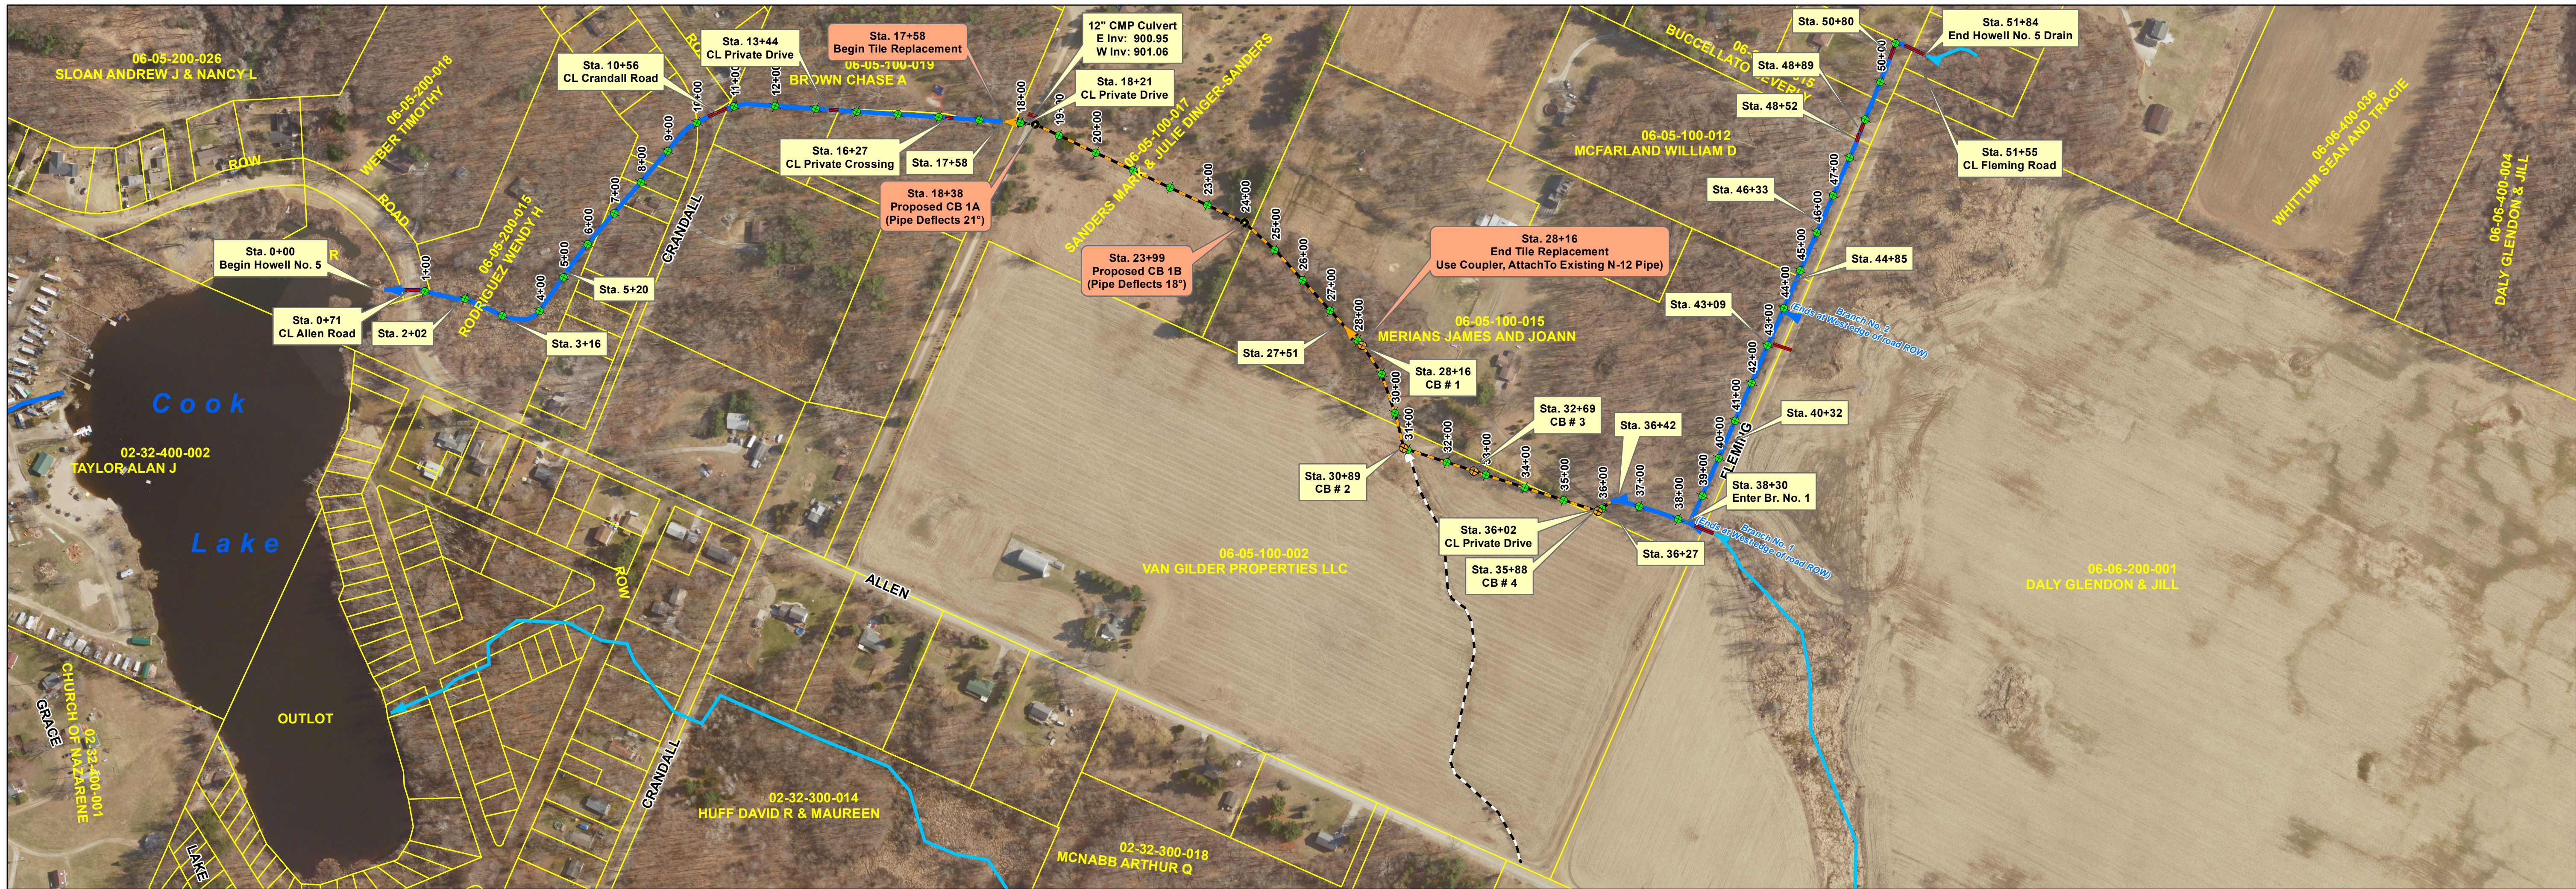



Livingston County Drain Commissioner

2300 E. Grand River

Howell, Mi. 48843

Orthophoto Flown 2020

Printed February 6, 2023

880.51

Existing Elevation

880.51

Proposed Elevation

# Howell No. 5 Drain

Drain Commissioner Enclosed Drain

Private Enclosed Drain

Drain Commissioner Open Drain

Private Open Drain


Culvert

Drain Stations (100 feet)

Approximate Property Boundary



1 inch = 200 feet

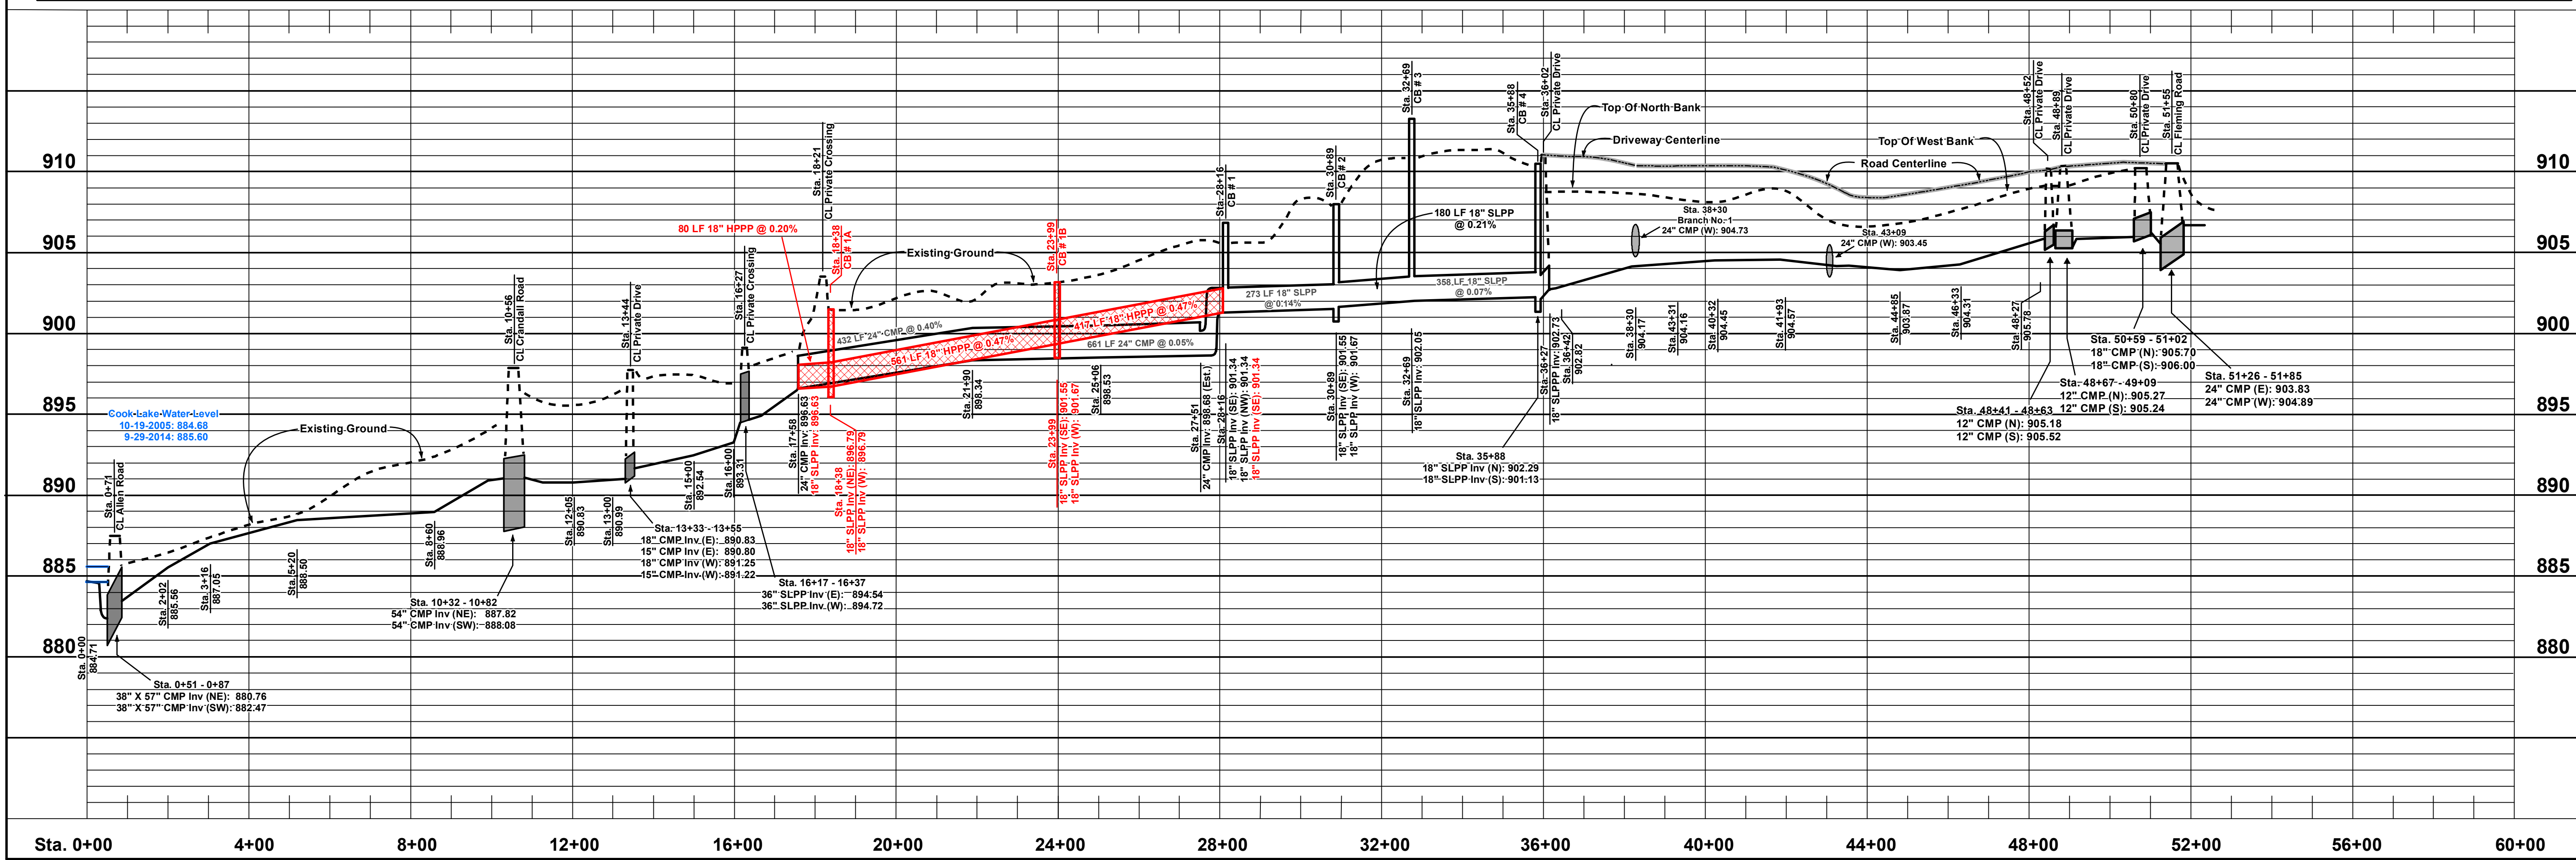

Brian Jonckheere

Livingston County Drain Commissioner

2300 E Grand River

Howell, Michigan 48843

(517) 546-0040

Fax: (517) 545-9658

HOWELL NO. 5 DRAIN

PROJECT

DESIGNED BY:

DRAWN BY:

CHECKED BY:

SCALE

DWG. NO.

DATE

2/6/2023

SHEET NO. R-2

NO BY/CK

REVISION

DATE