



- Fowlerville Village Drainage District
- Special Assessment Exempt Property
- Other Enclosed Drain
- Drain Commissioner Enclosed Drain
- Drain Commissioner Open Drain
- Approximate Property Line (Address No. Shown)

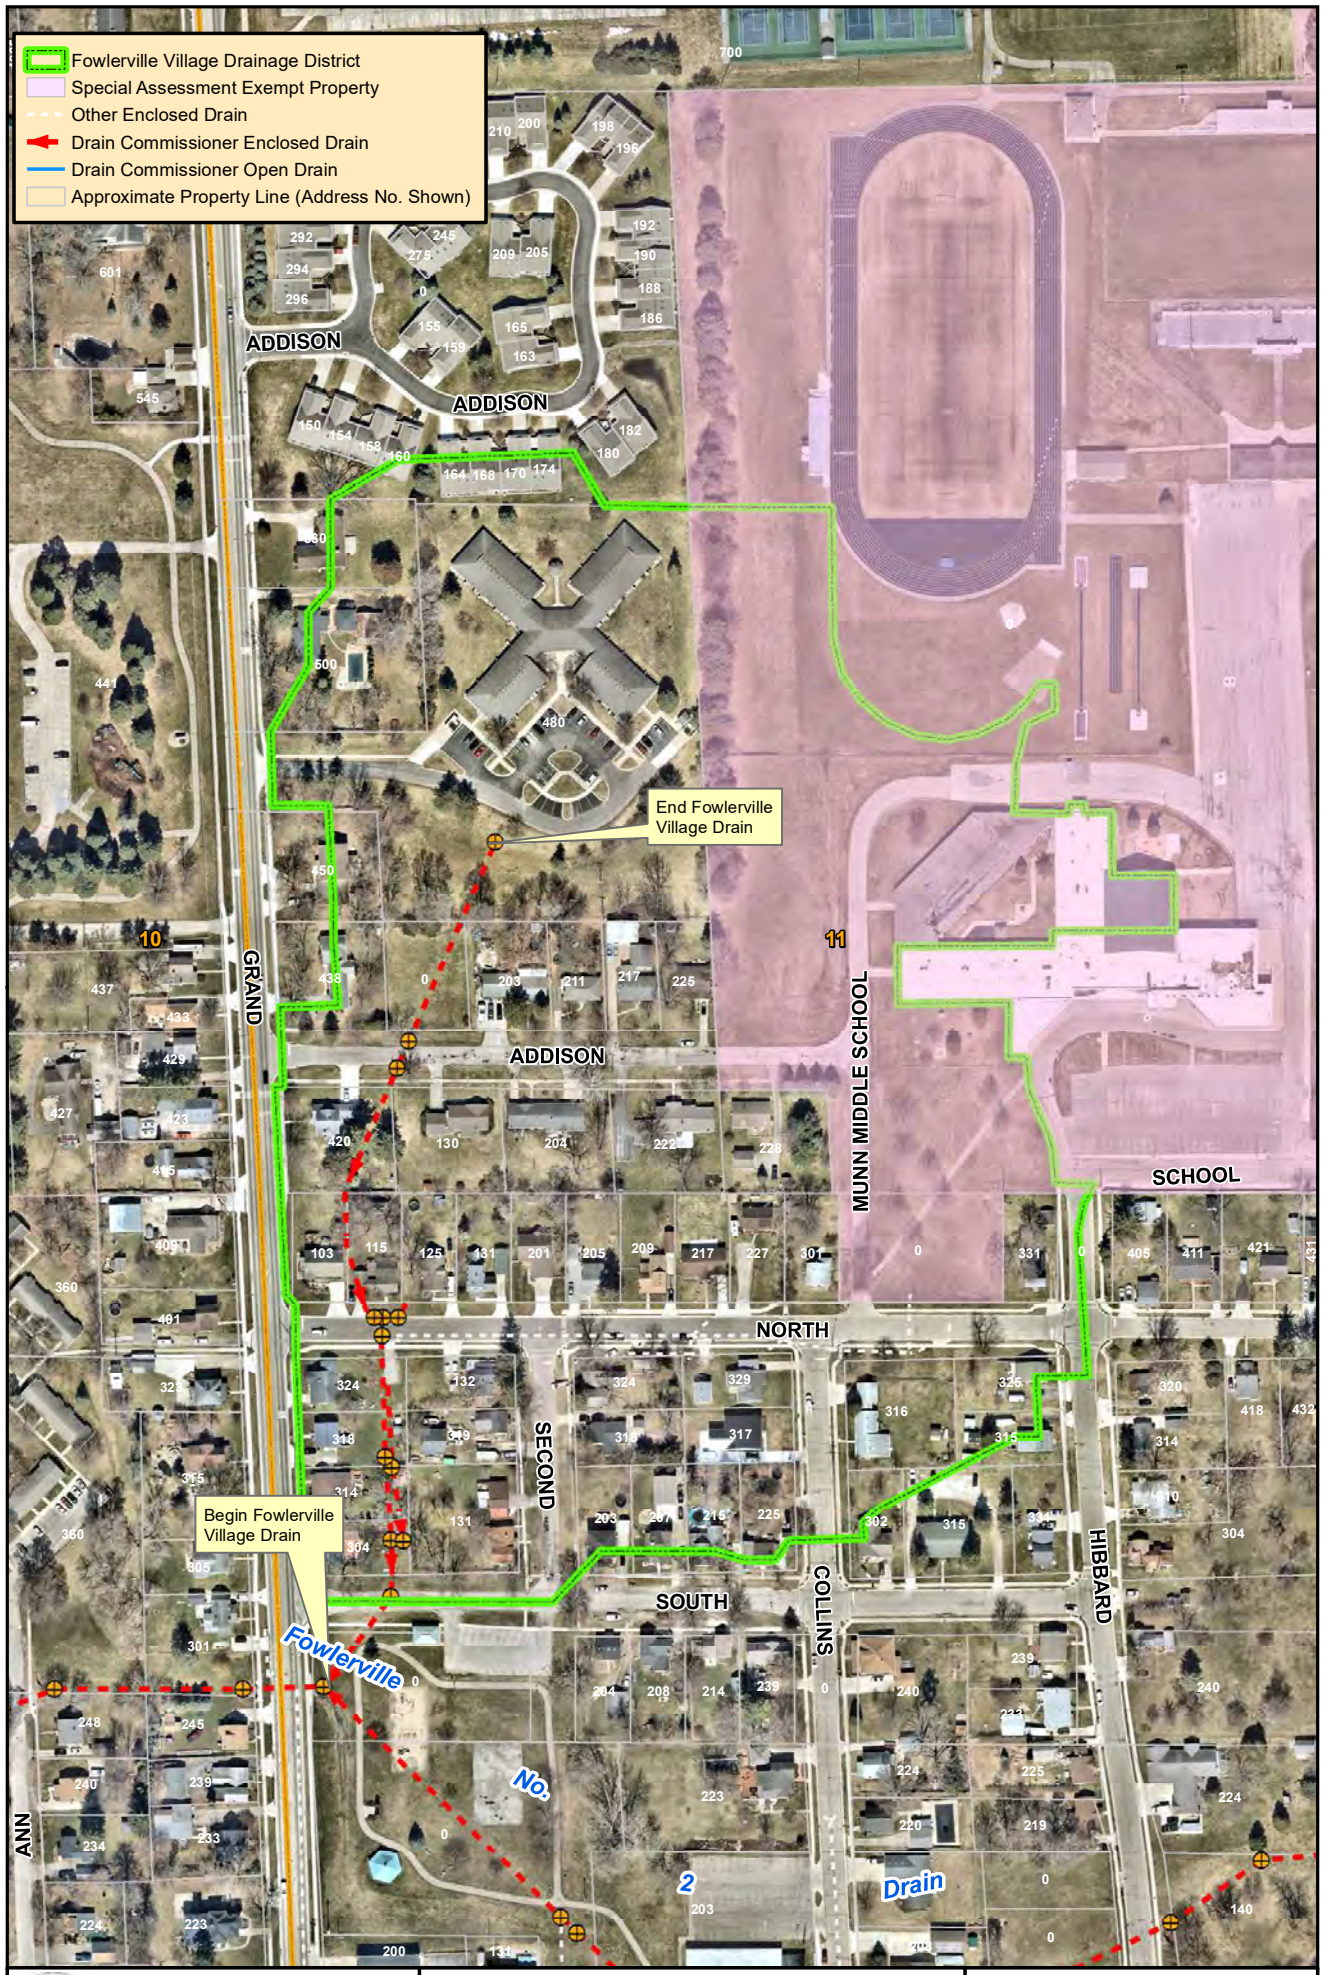

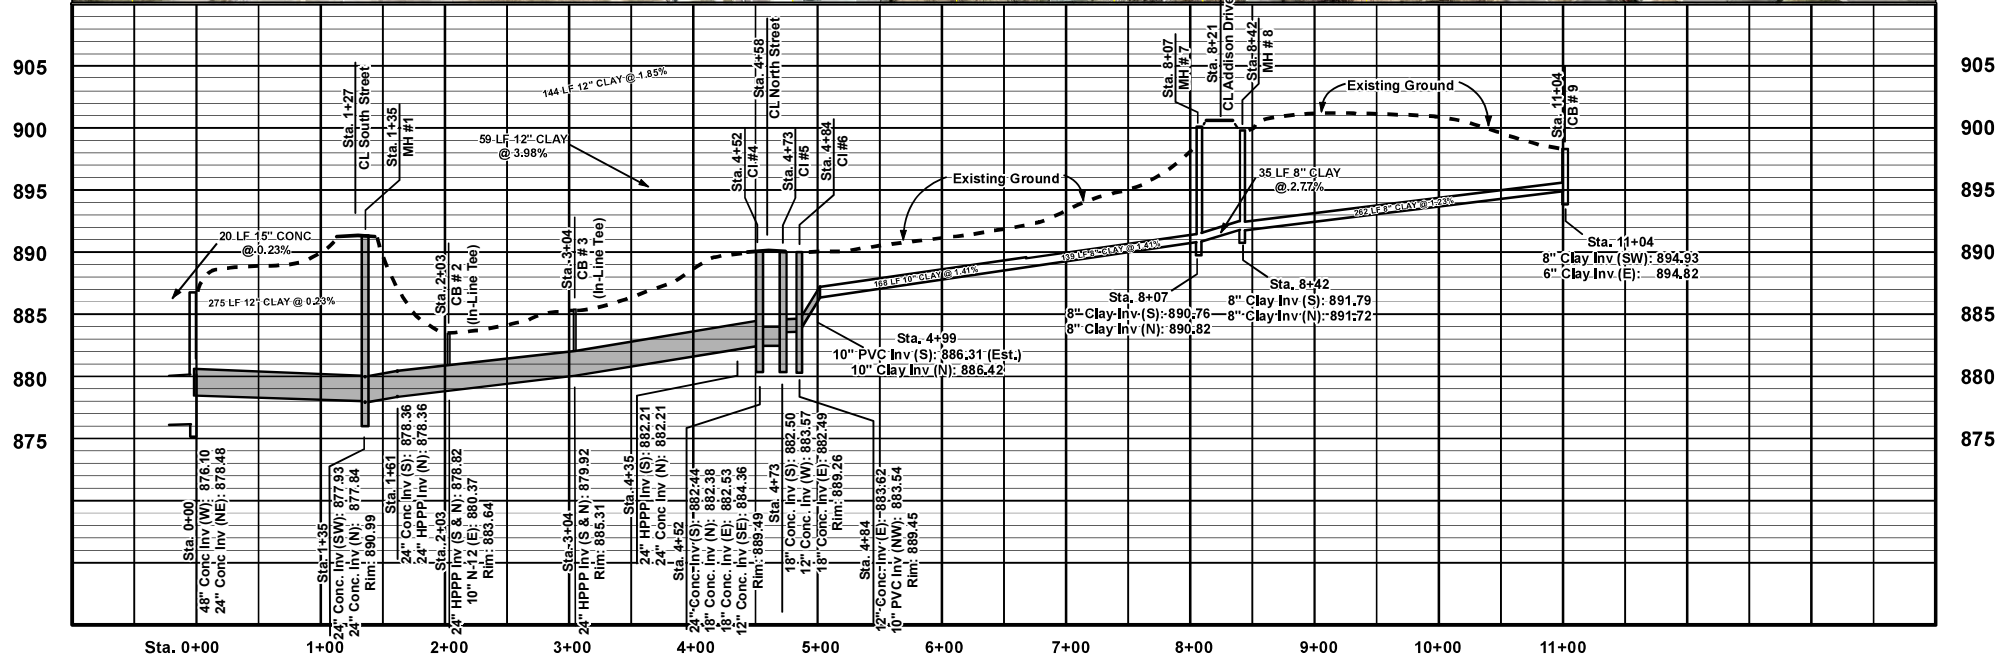

Livingston County Drain Commissioner
2300 E Grand River
Howell, MI. 48843

Ortho Flown: 2023
Printed: September 27, 2023

Fowlerville Village Drain

			SCALE: HORIZ: 1" = 100'	
			VERT: 1" = 10'	
			DATE: 9-27-2023	
			SHEET NO. 1 of 1	
NO	BY	CK	REVISION	DATE