


PROJECT MANAGER: JASON KENYON
 CA:\PW\WORK\21033636\BASE-SUBAREAS.DWG - SUBAREAS - PLOTTED 5/20/2024 12:38 PM BY KRAGENBRINK, TANNER

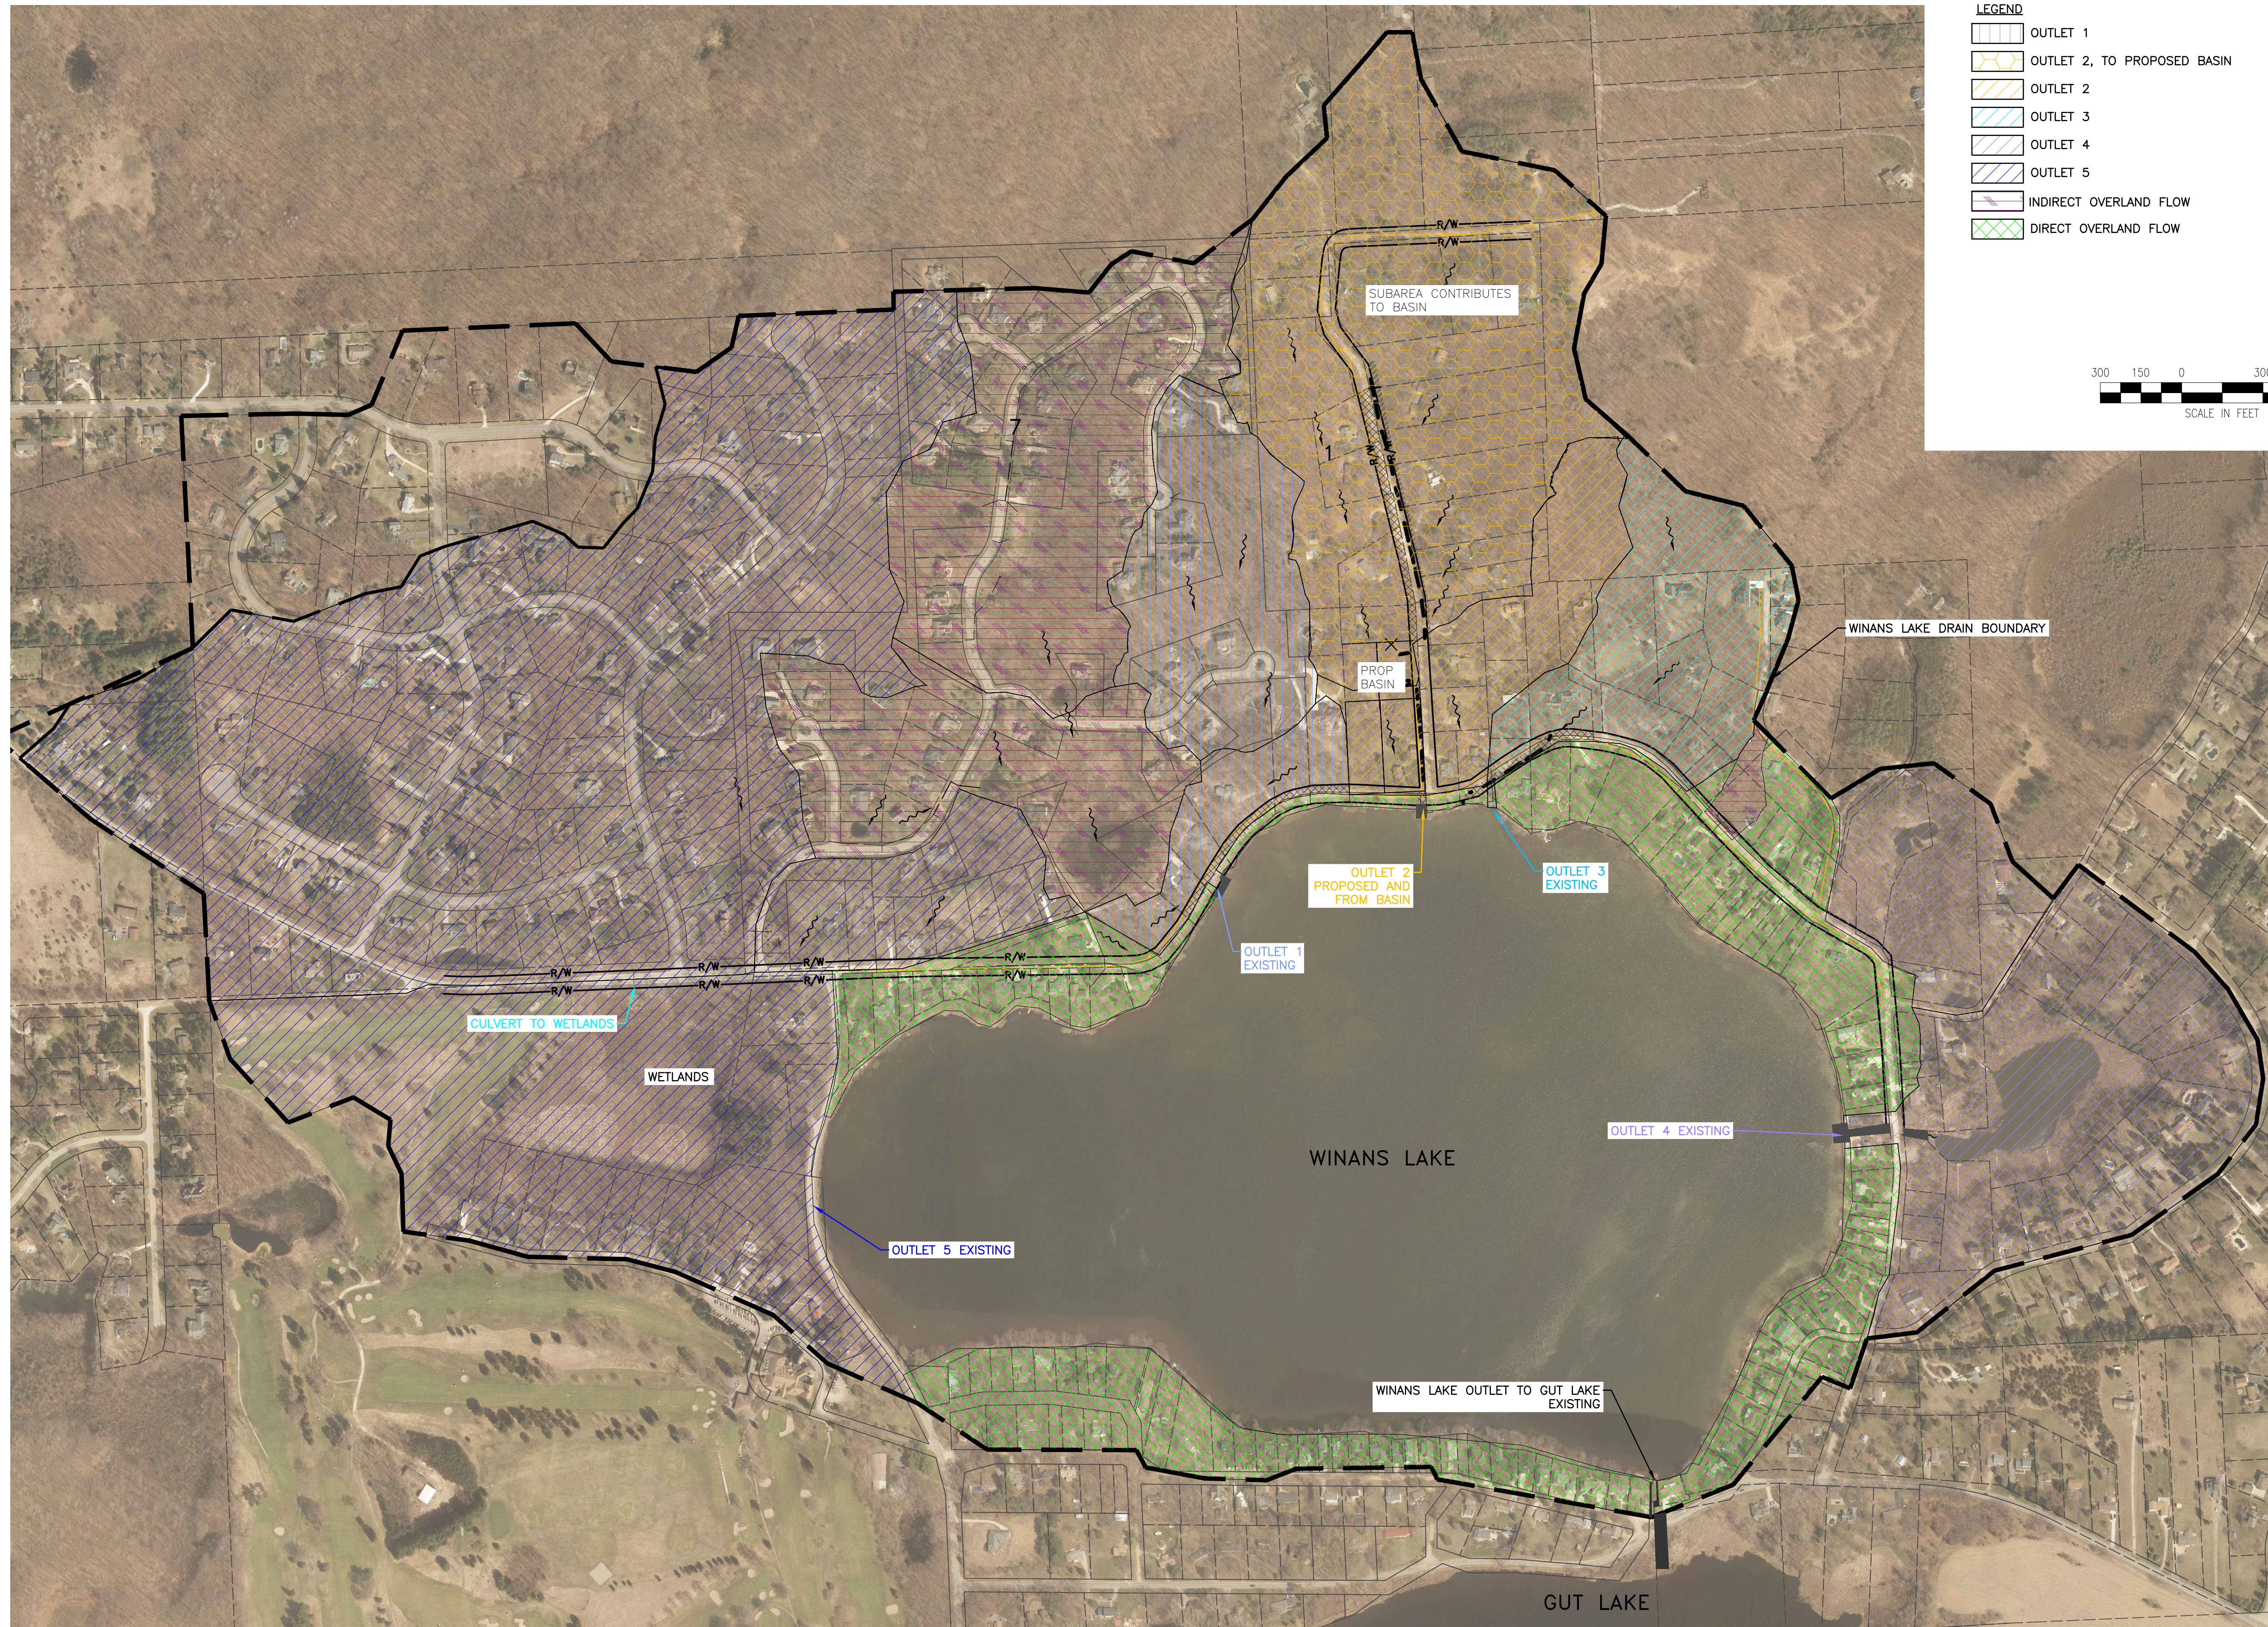

LEGEND

- OUTLET 1
- OUTLET 2, TO PROPOSED BASIN
- OUTLET 2
- OUTLET 3
- OUTLET 4
- OUTLET 5
- INDIRECT OVERLAND FLOW
- DIRECT OVERLAND FLOW

300 150 0 300 600
 SCALE IN FEET

N

REV#	DATE	DESCRIPTION	BY

555 S. Sycamore Street, Suite 201
 Fort Worth, TX 76102
 www.wadetrtrim.com

WADE TRIM

**LIVINGSTON COUNTY
 DRAIN COMMISSIONER
 WINANS LAKE**

SUBAREA MAP

ISSUED FOR: DATE: BY:

JOB NO.
LDC1006.01F

SHEET
1