



Engineers Surveyors Planners Landscape Architects  
**JBoss Engineering**  
 3121 E. GRAND RIVER AVE.  
 517.946.4936 FAX 517.546.1670

**CROSSWIND HANGER**  
 CIVIL INVESTMENTS, LLC

**SITE AND EMERGENCY VEHICLE CIRCULATION PLAN**

DATE:	08/20/14
DESIGNED BY:	JCH
CHECKED BY:	JCH
SCALE:	AS SHOWN
JOB NO.:	23-003
SHEET NO.:	4

SEE SHEET 2 FOR GENERAL NOTES AND LEGEND




**SITE SPECIFIC NOTES:**  

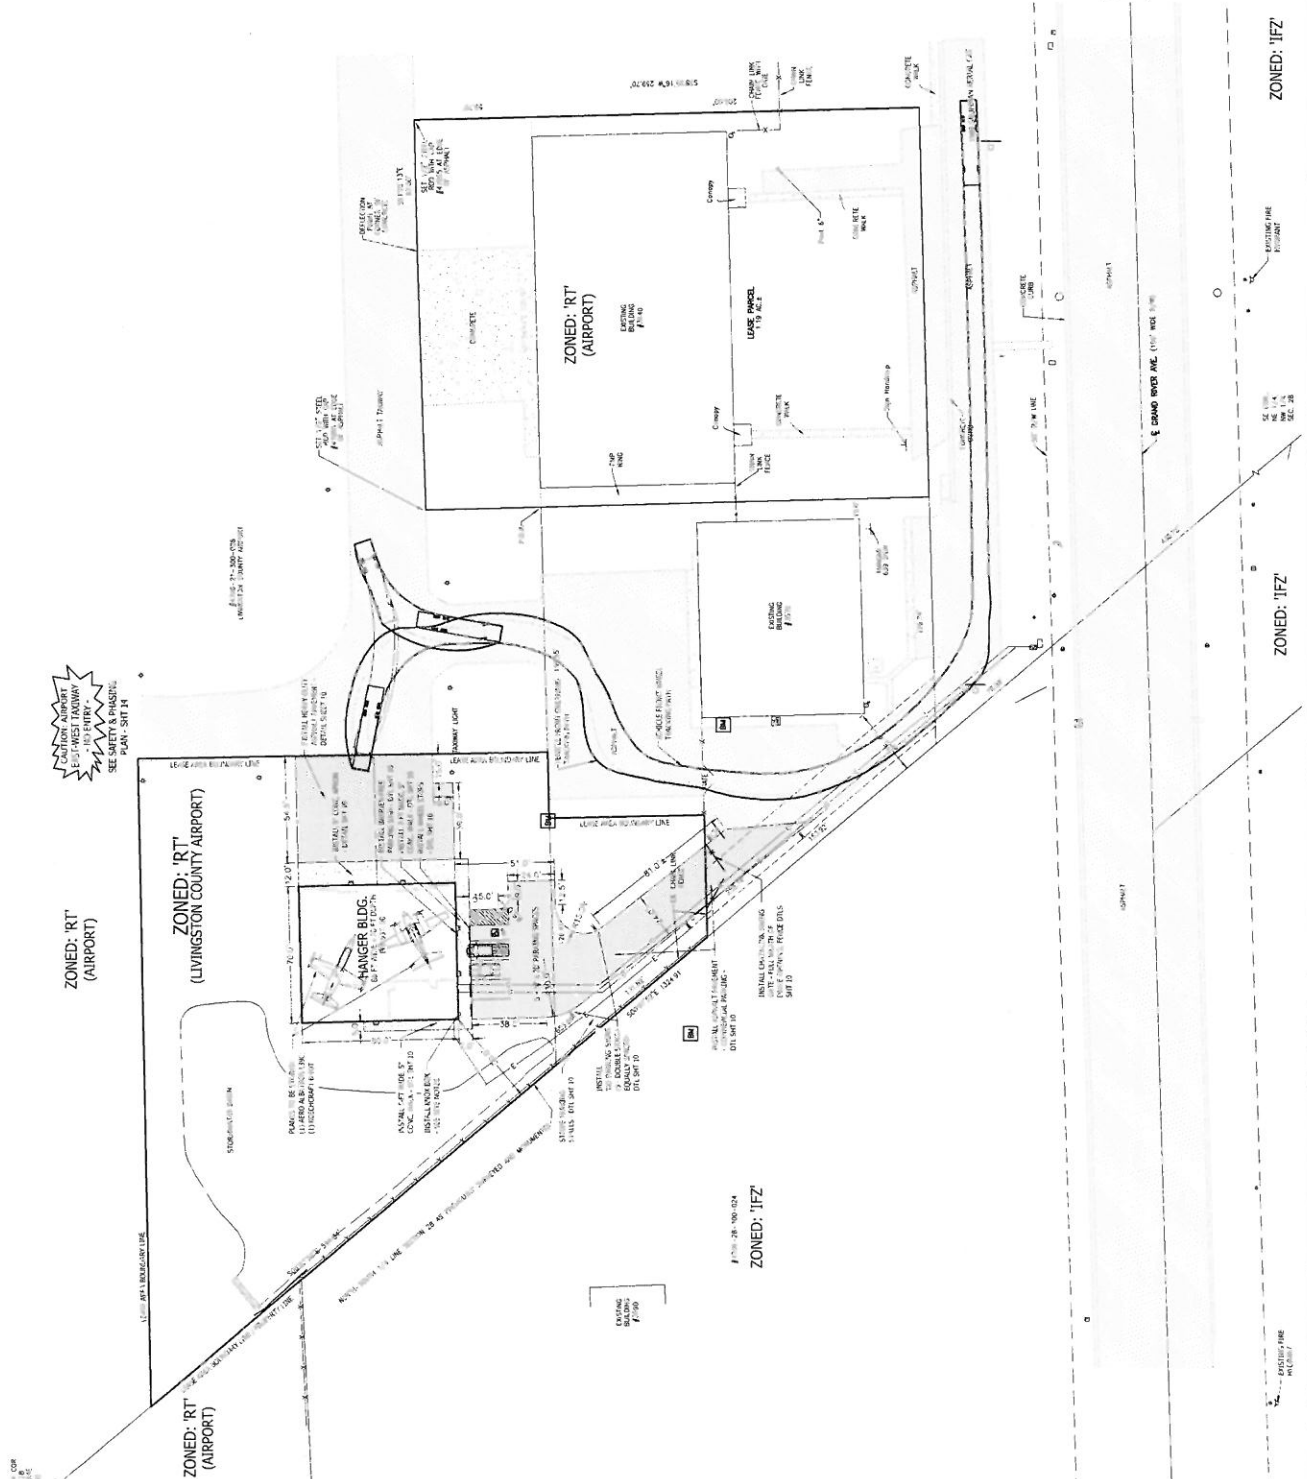

SEE SHEET 2 FOR GENERAL NOTES AND LEGEND


Engineers Surveyors Planners Landscape Architects  
**JBoss Engineering**  
 3121 E. GRAND RIVER AVE.  
 517.946.4936 FAX 517.546.1670

**CROSSWIND HANGER**  
 CIVIL INVESTMENTS, LLC

**SITE AND EMERGENCY VEHICLE CIRCULATION PLAN**

DATE:	08/20/14
DESIGNED BY:	JCH
CHECKED BY:	JCH
SCALE:	AS SHOWN
JOB NO.:	23-003
SHEET NO.:	4